



BASEMENT FLOOR PLAN

NORTH
SOUTH

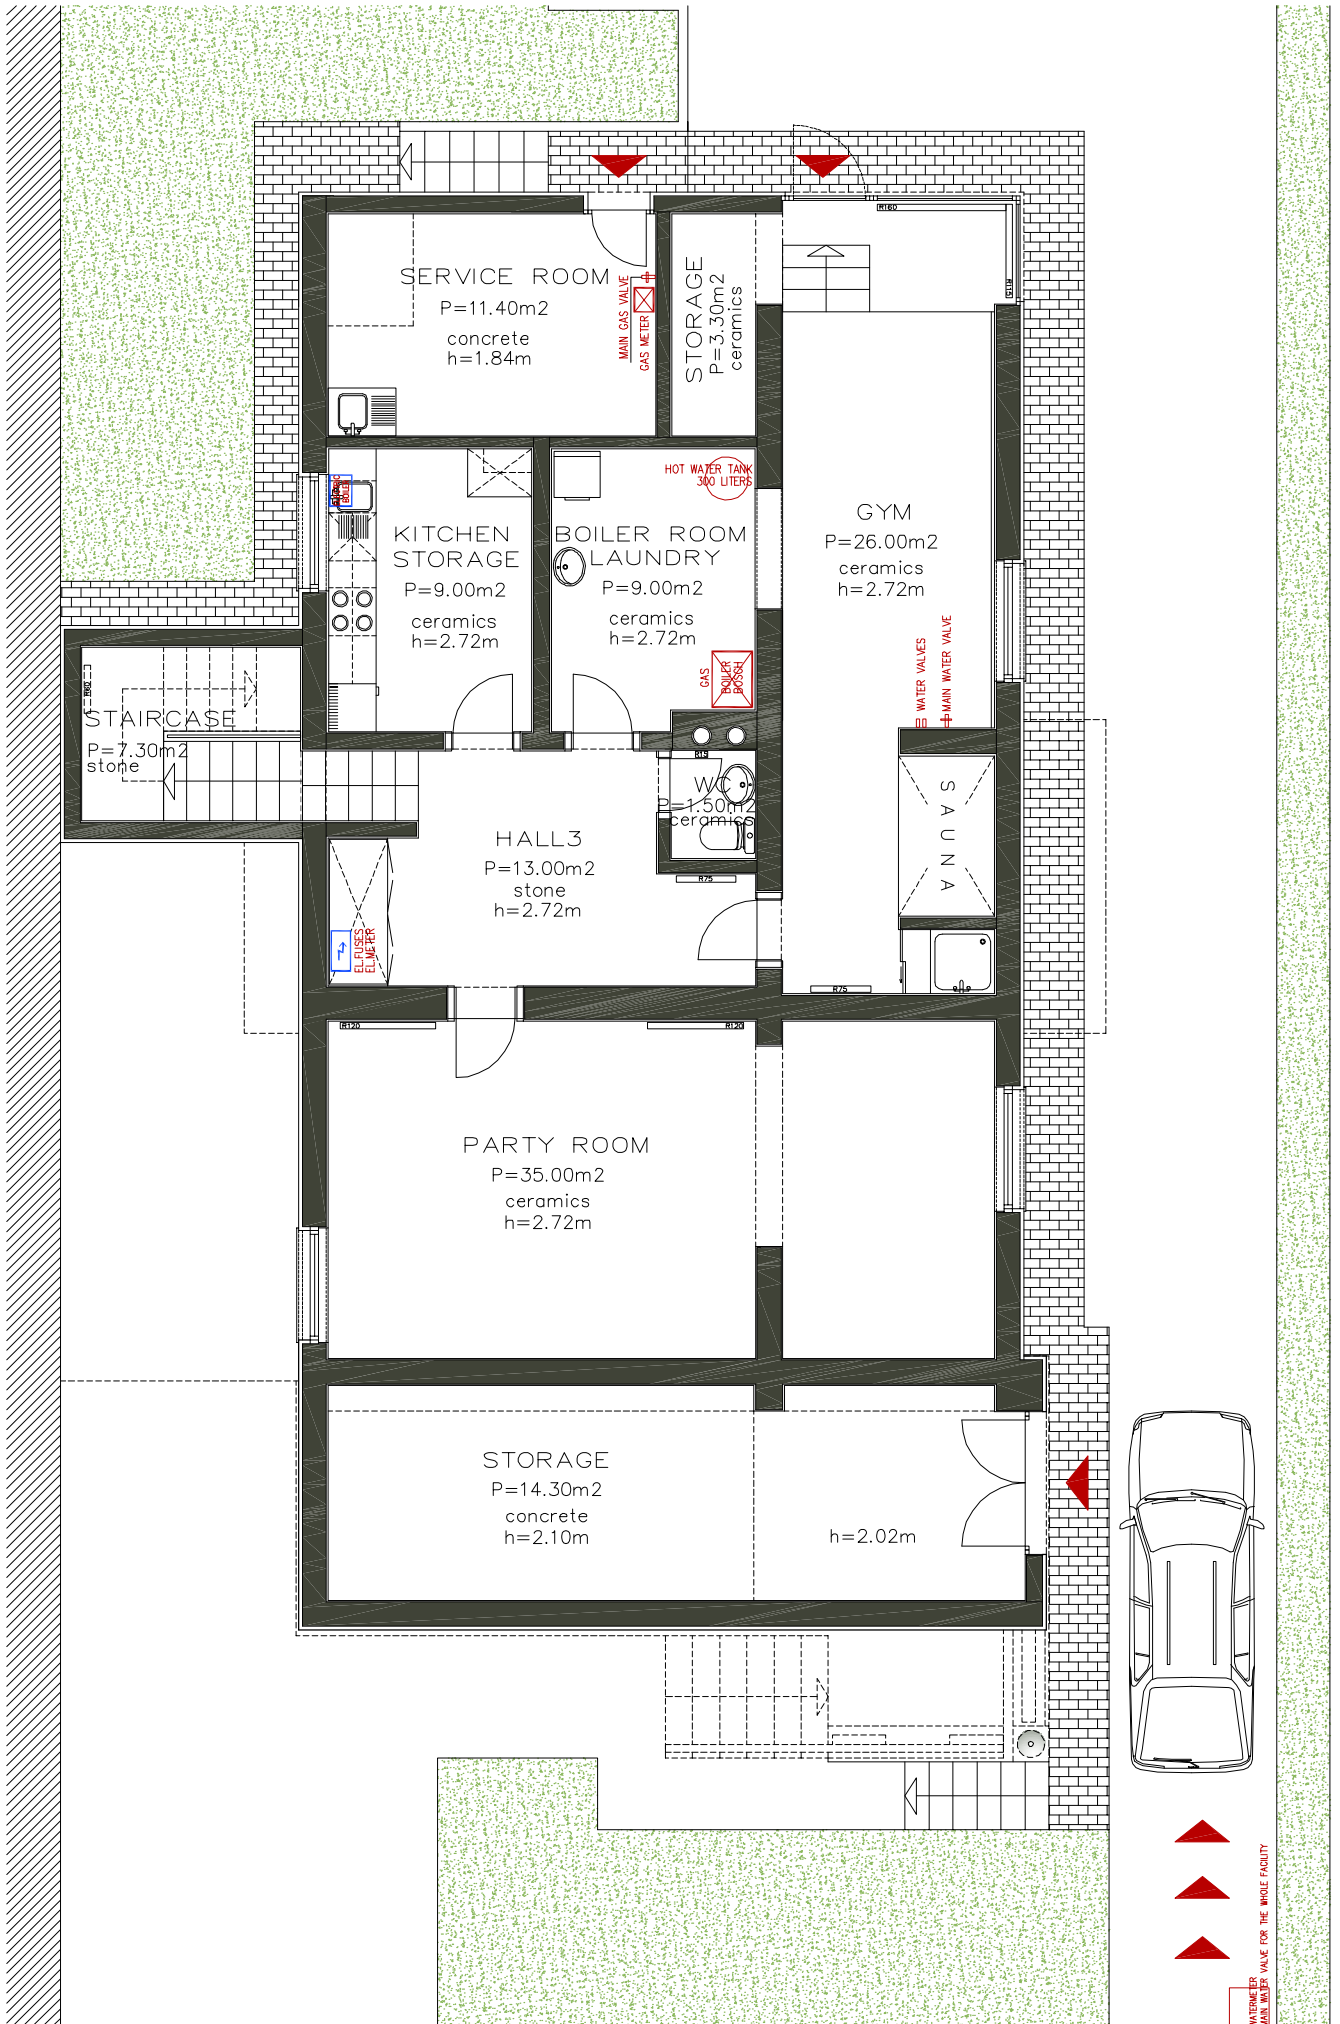


GROUND FLOOR PLAN

NORTH
SOUTH

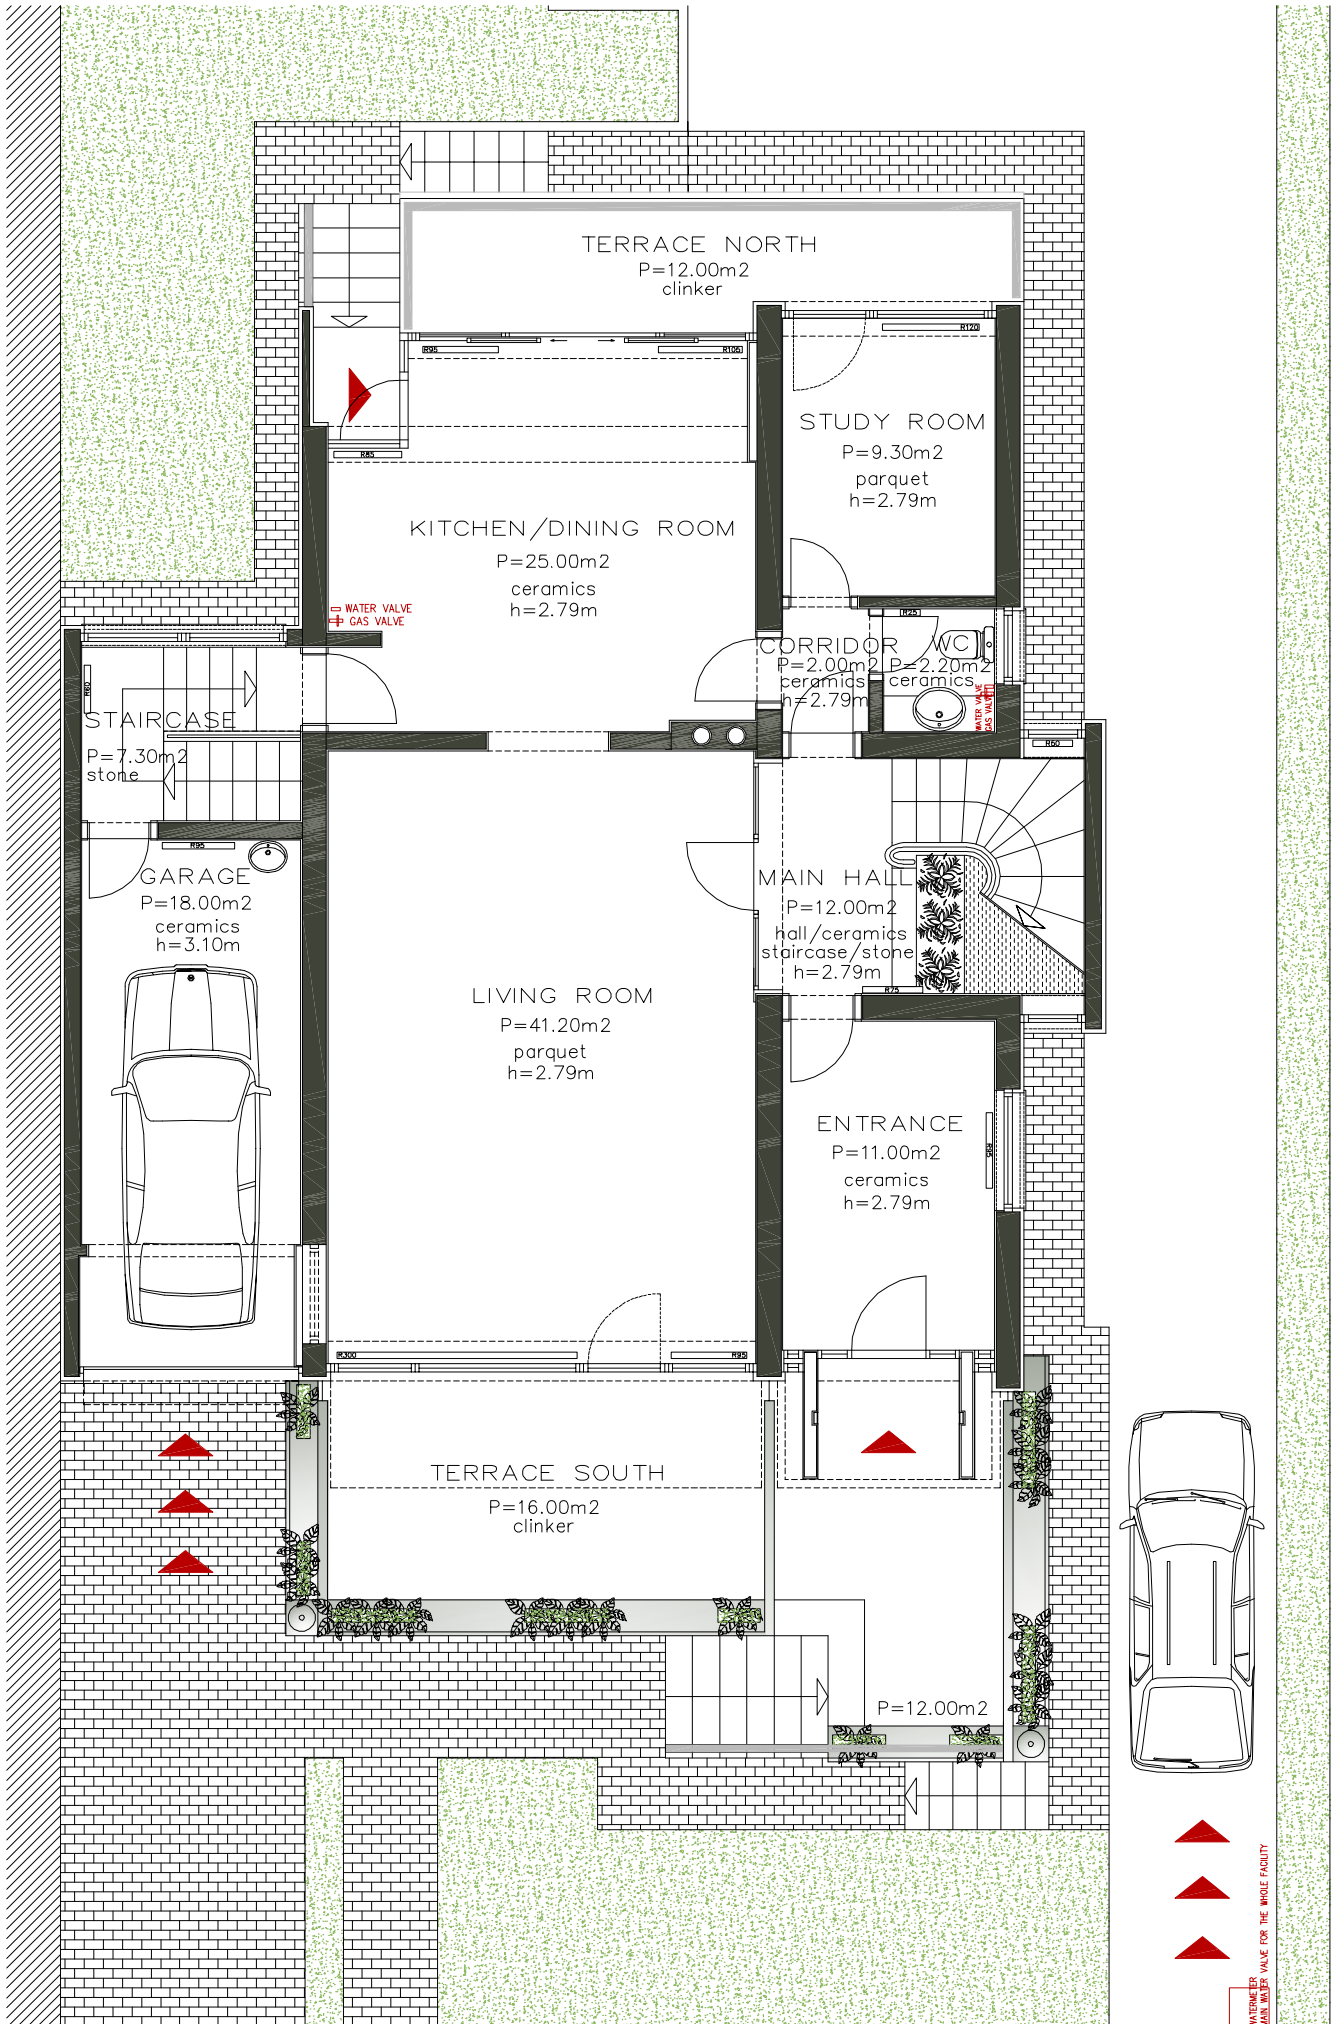

FIRST FLOOR PLAN

NORTH
SOUTH

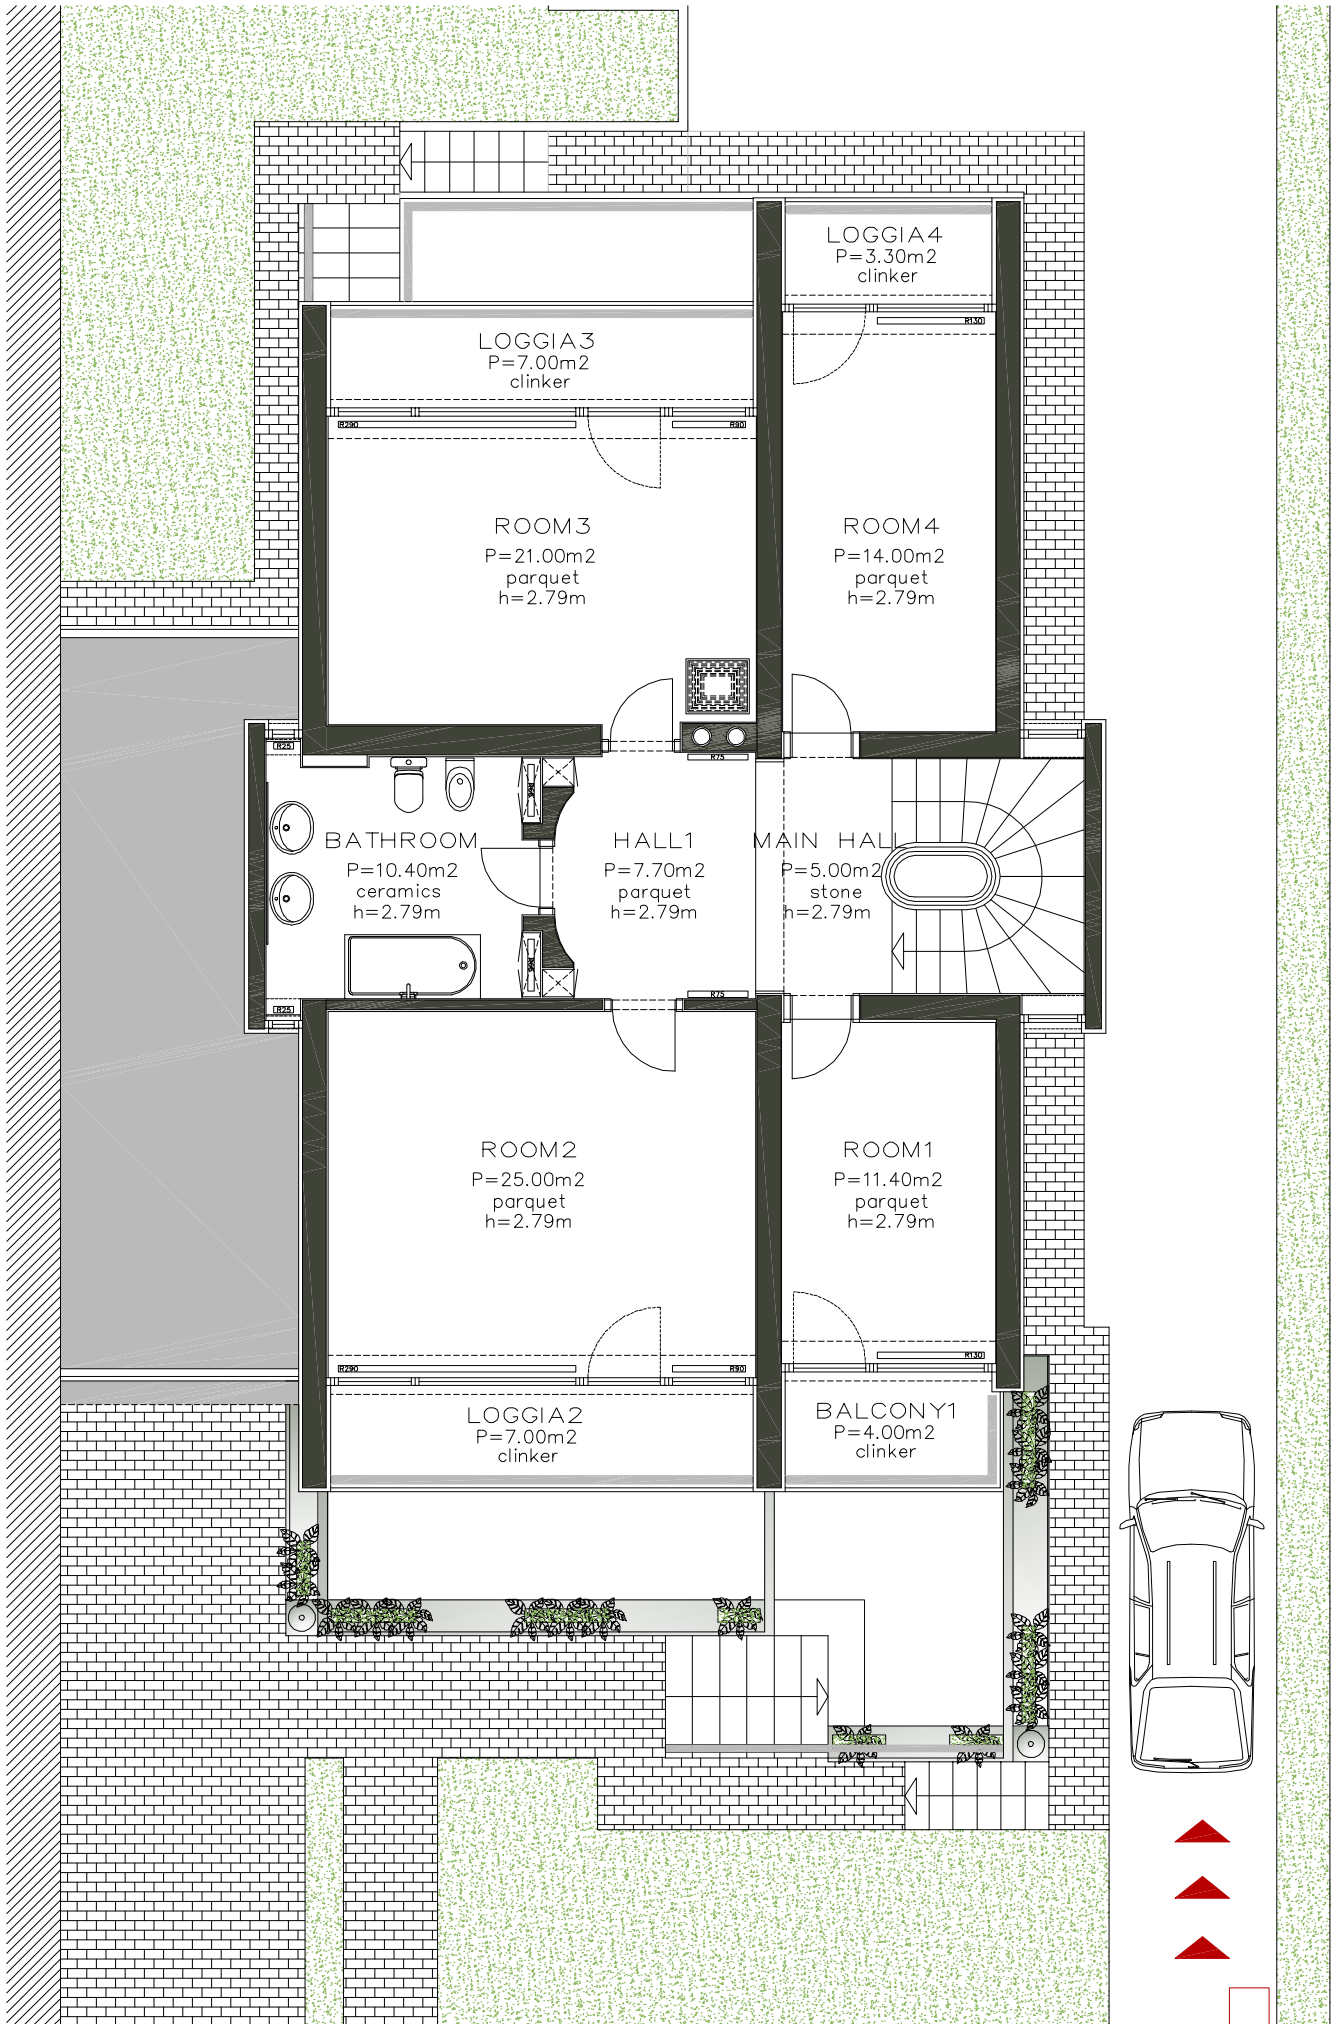

ATTIC FLOOR PLAN

NORTH
SOUTH

