



0 1 1m


NACRT PLANIRANOG STANJA
TLOCRT PRIZEMLJA

td 21_06 datum 07/21 mjerilo 1:75 list 10

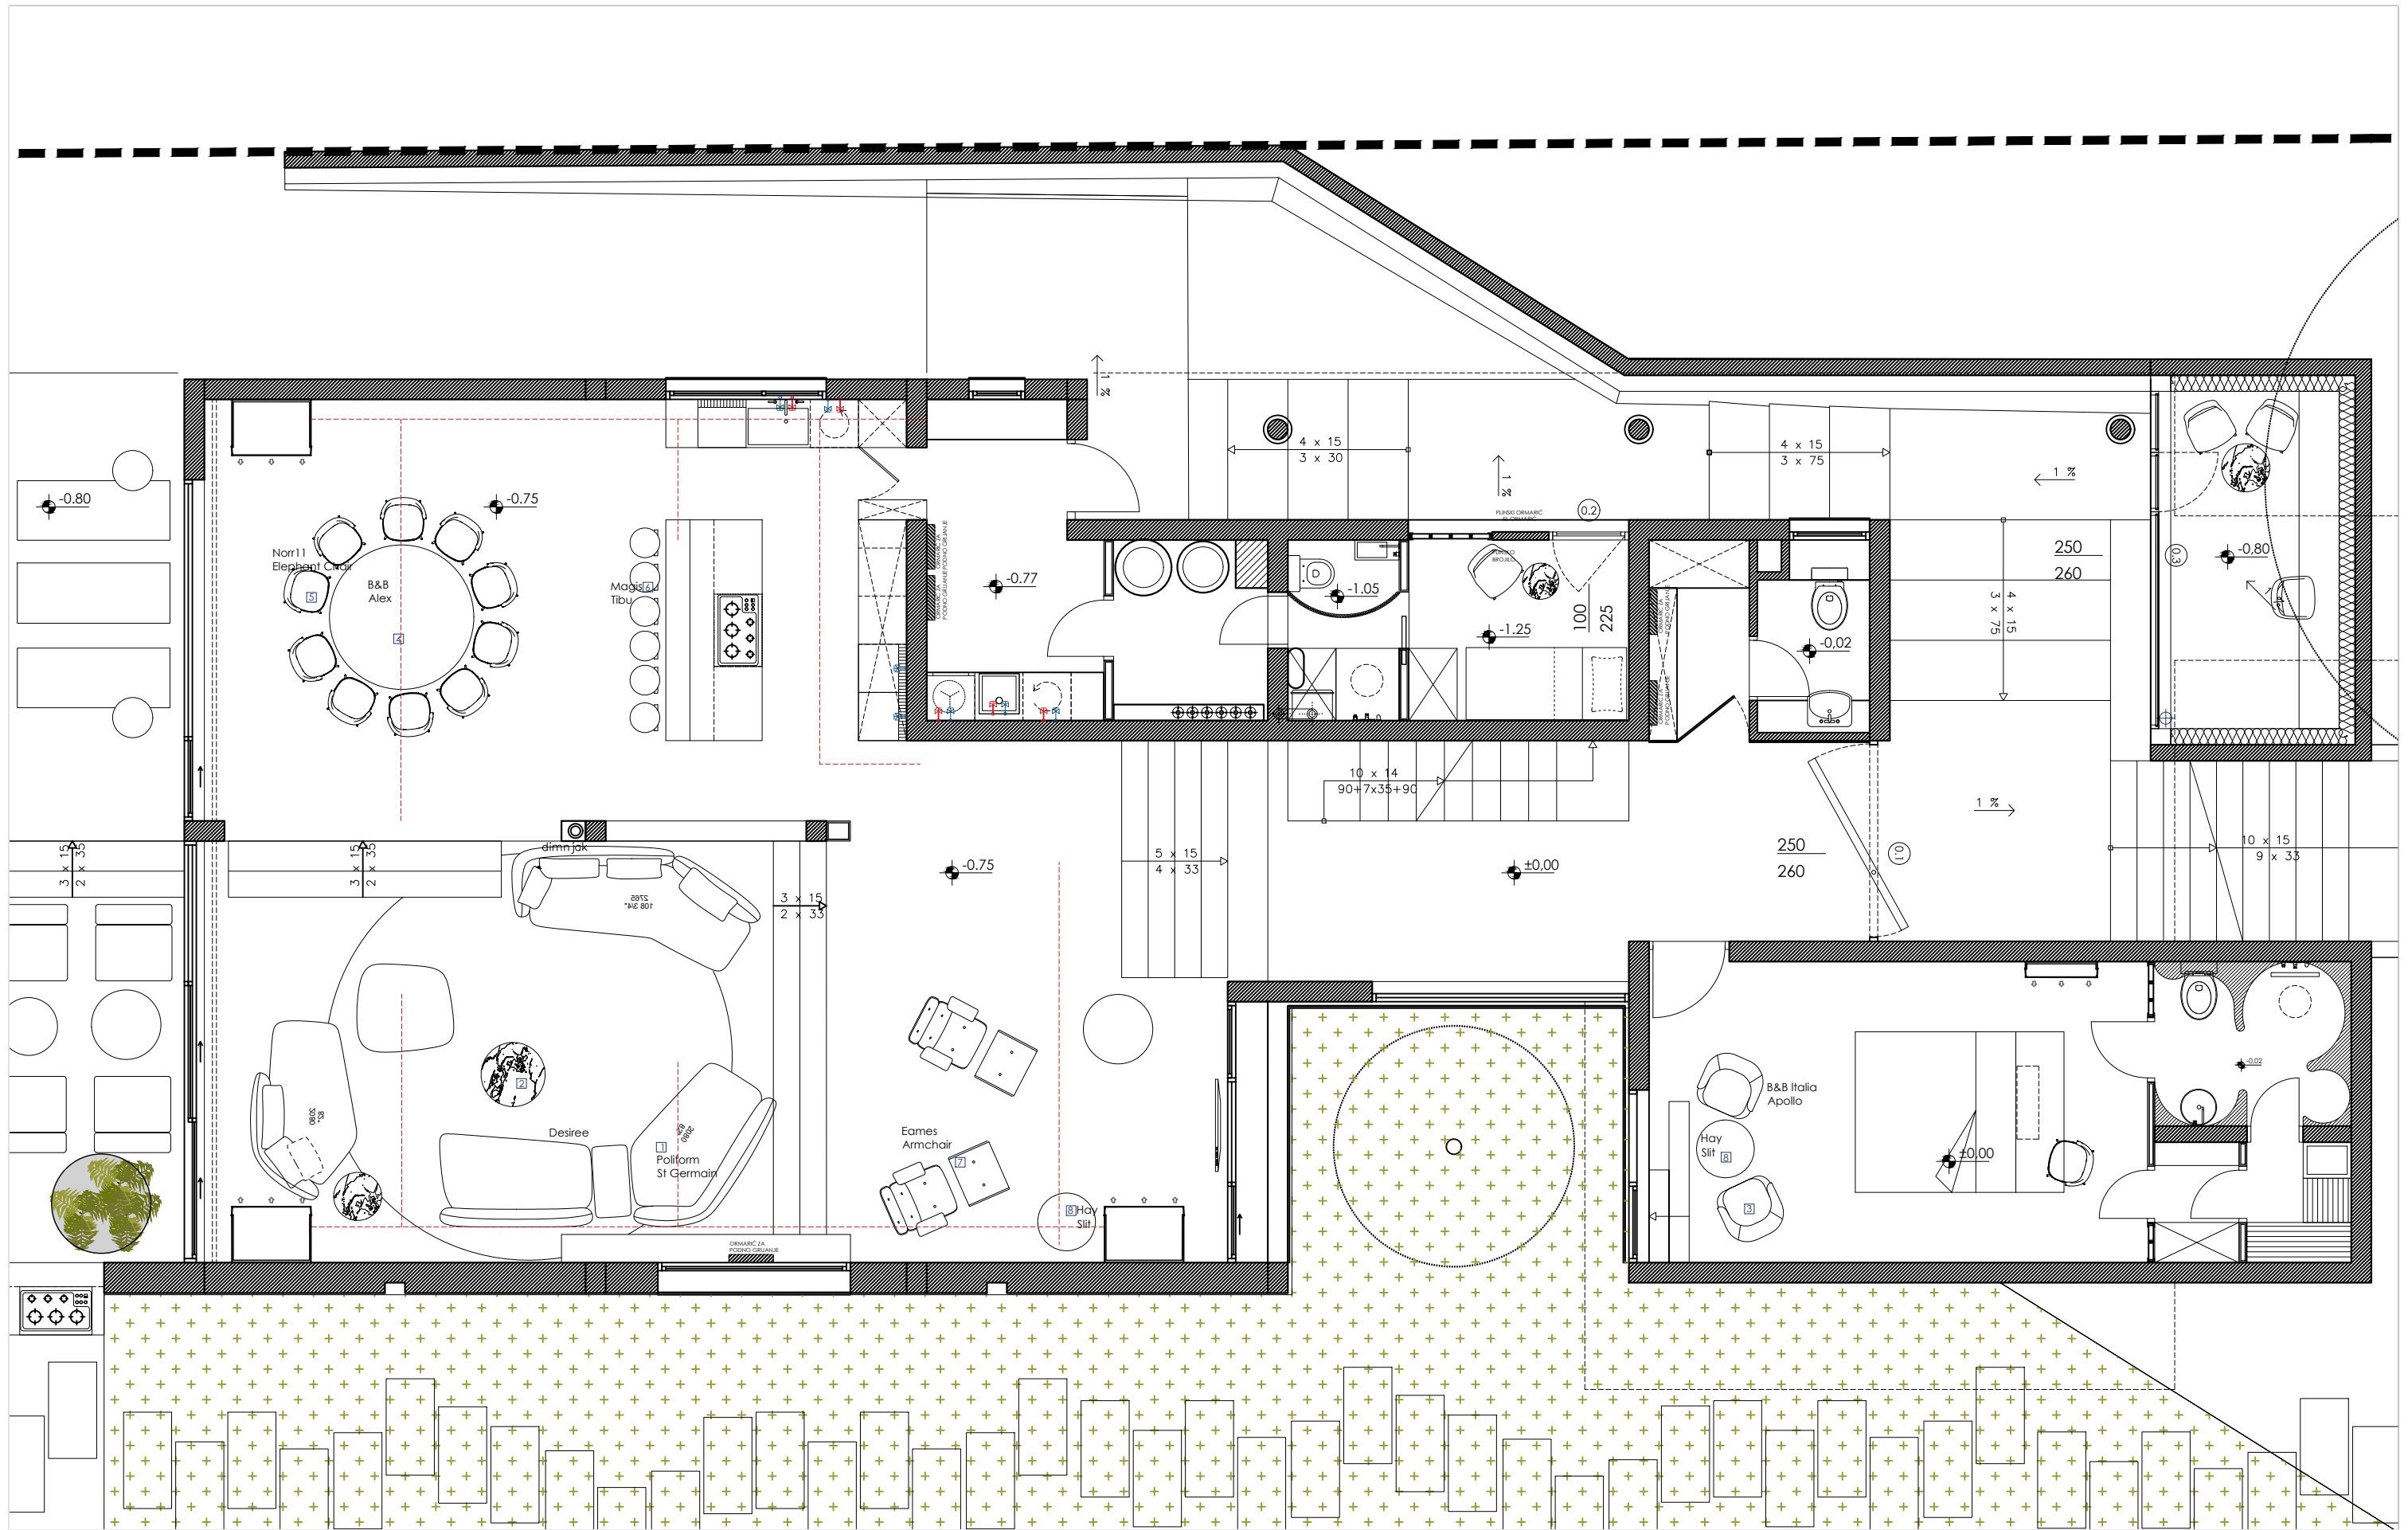

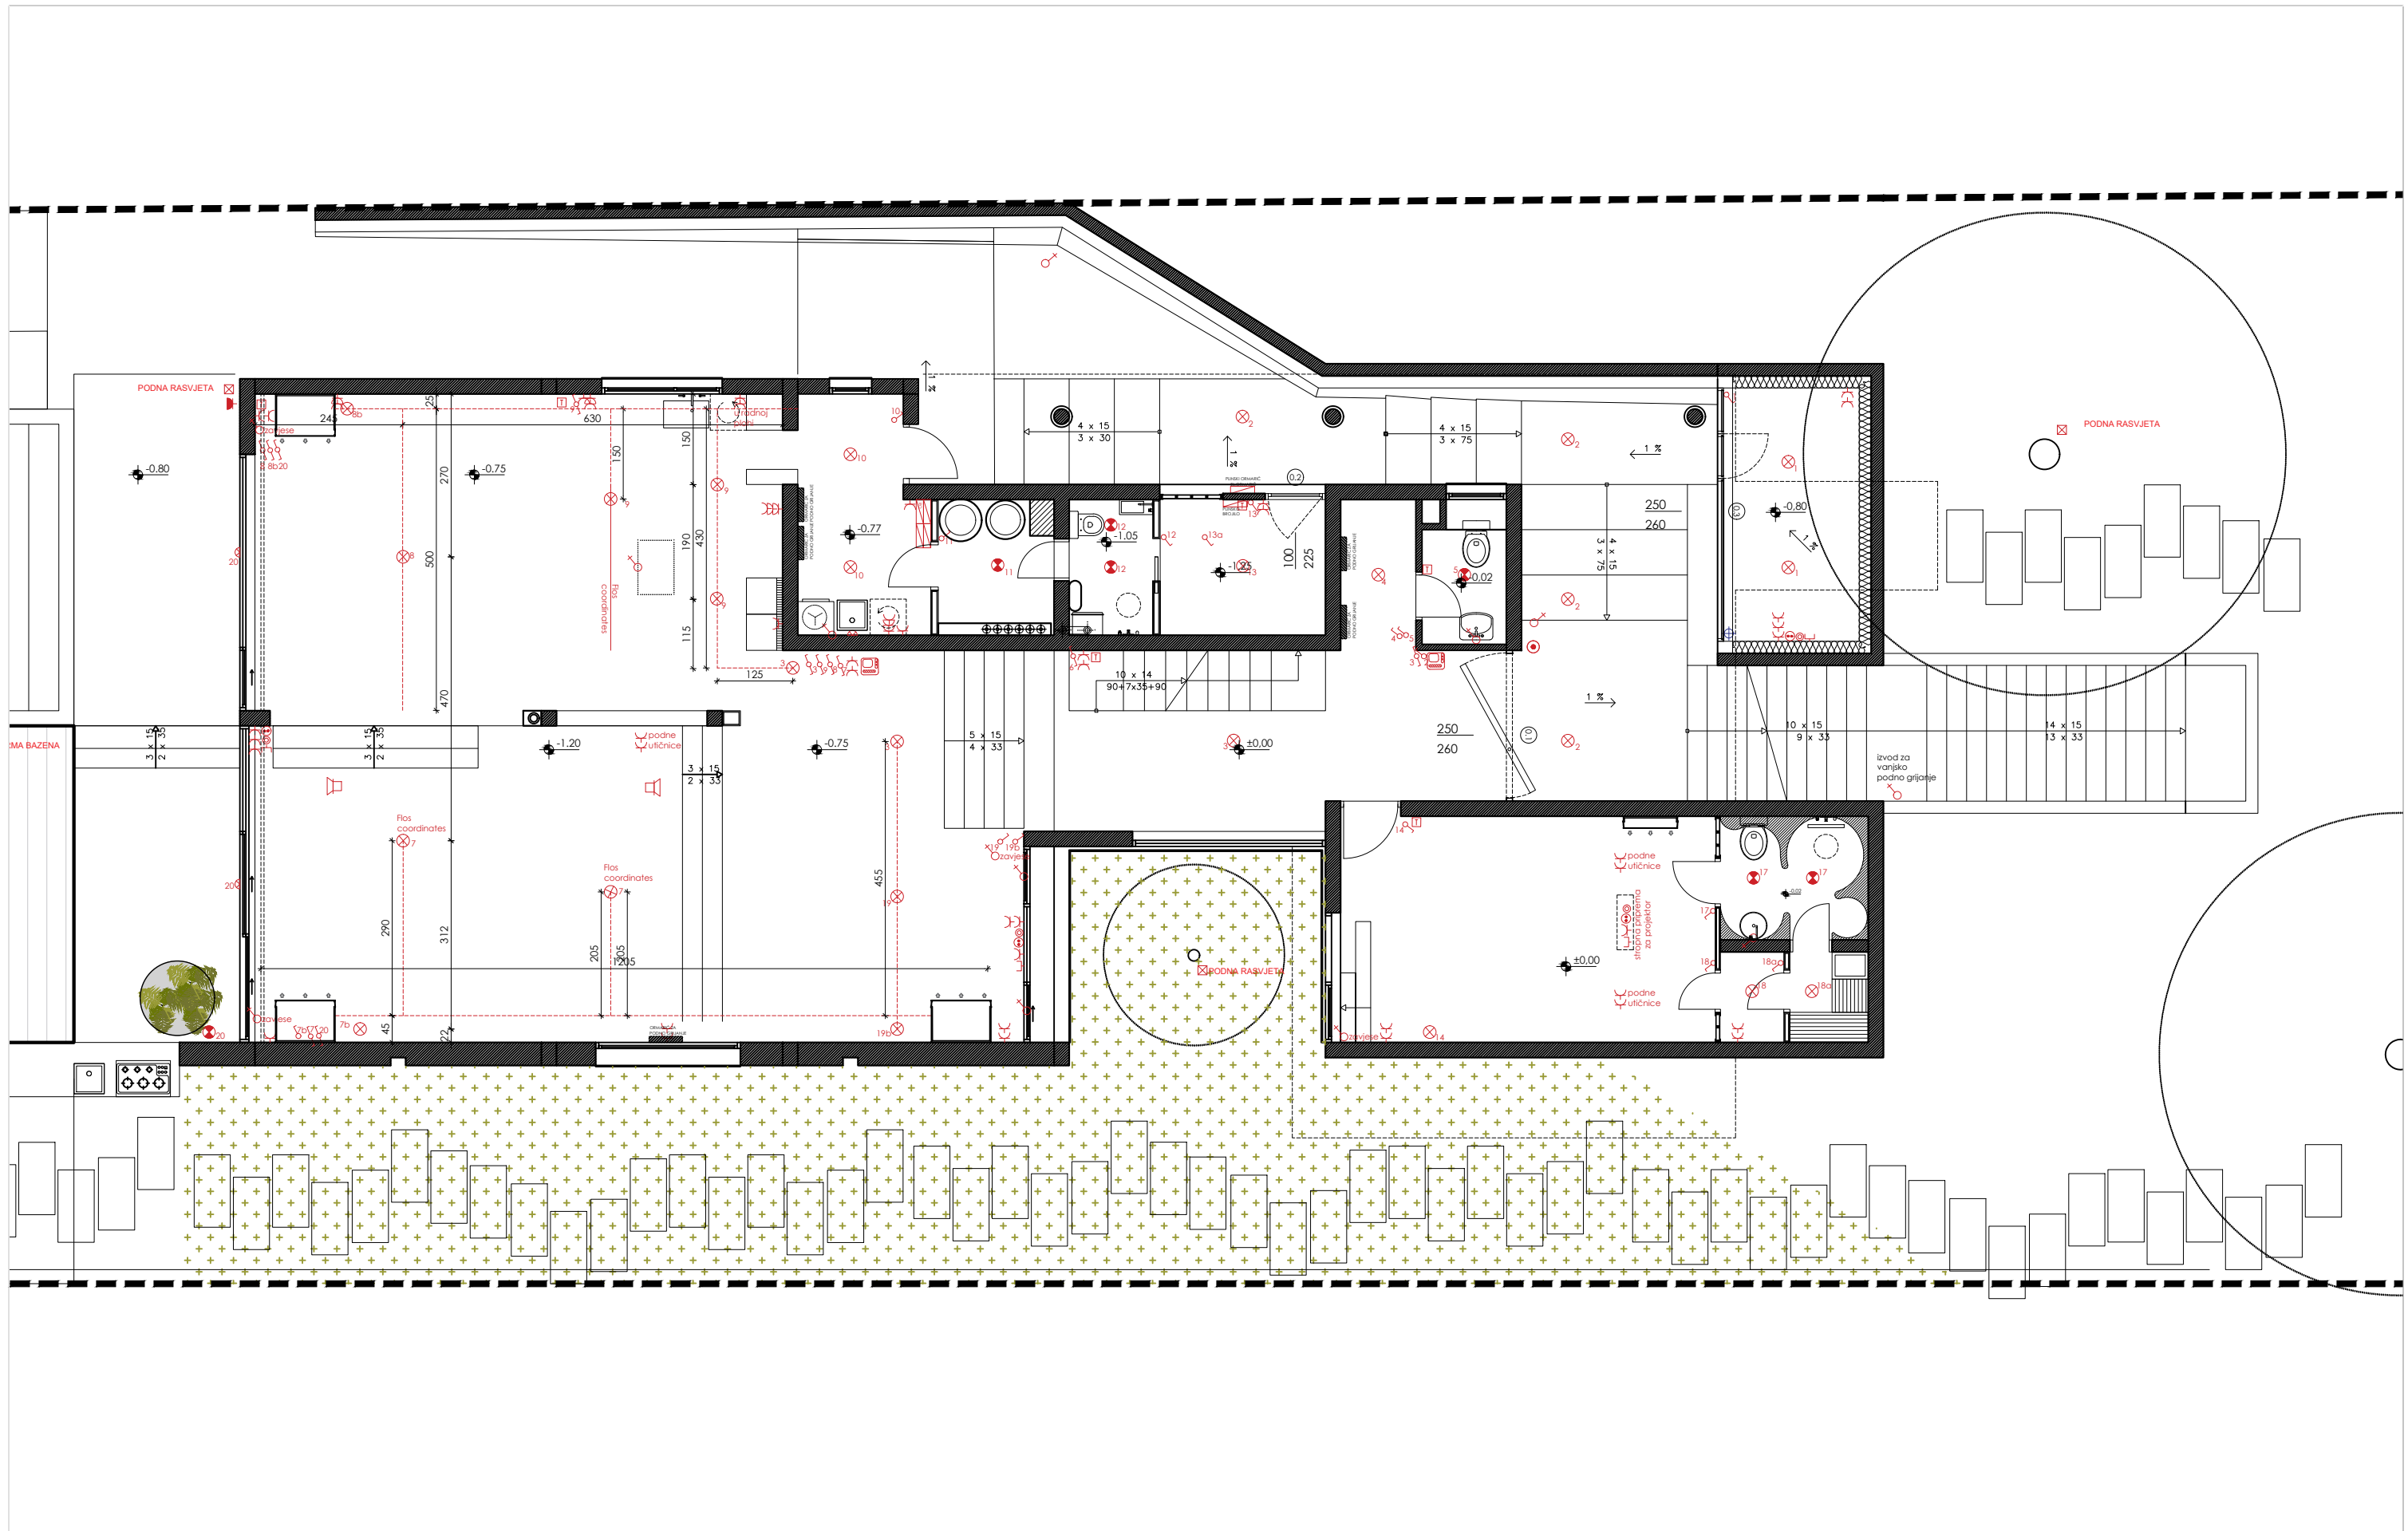


0 1 1m

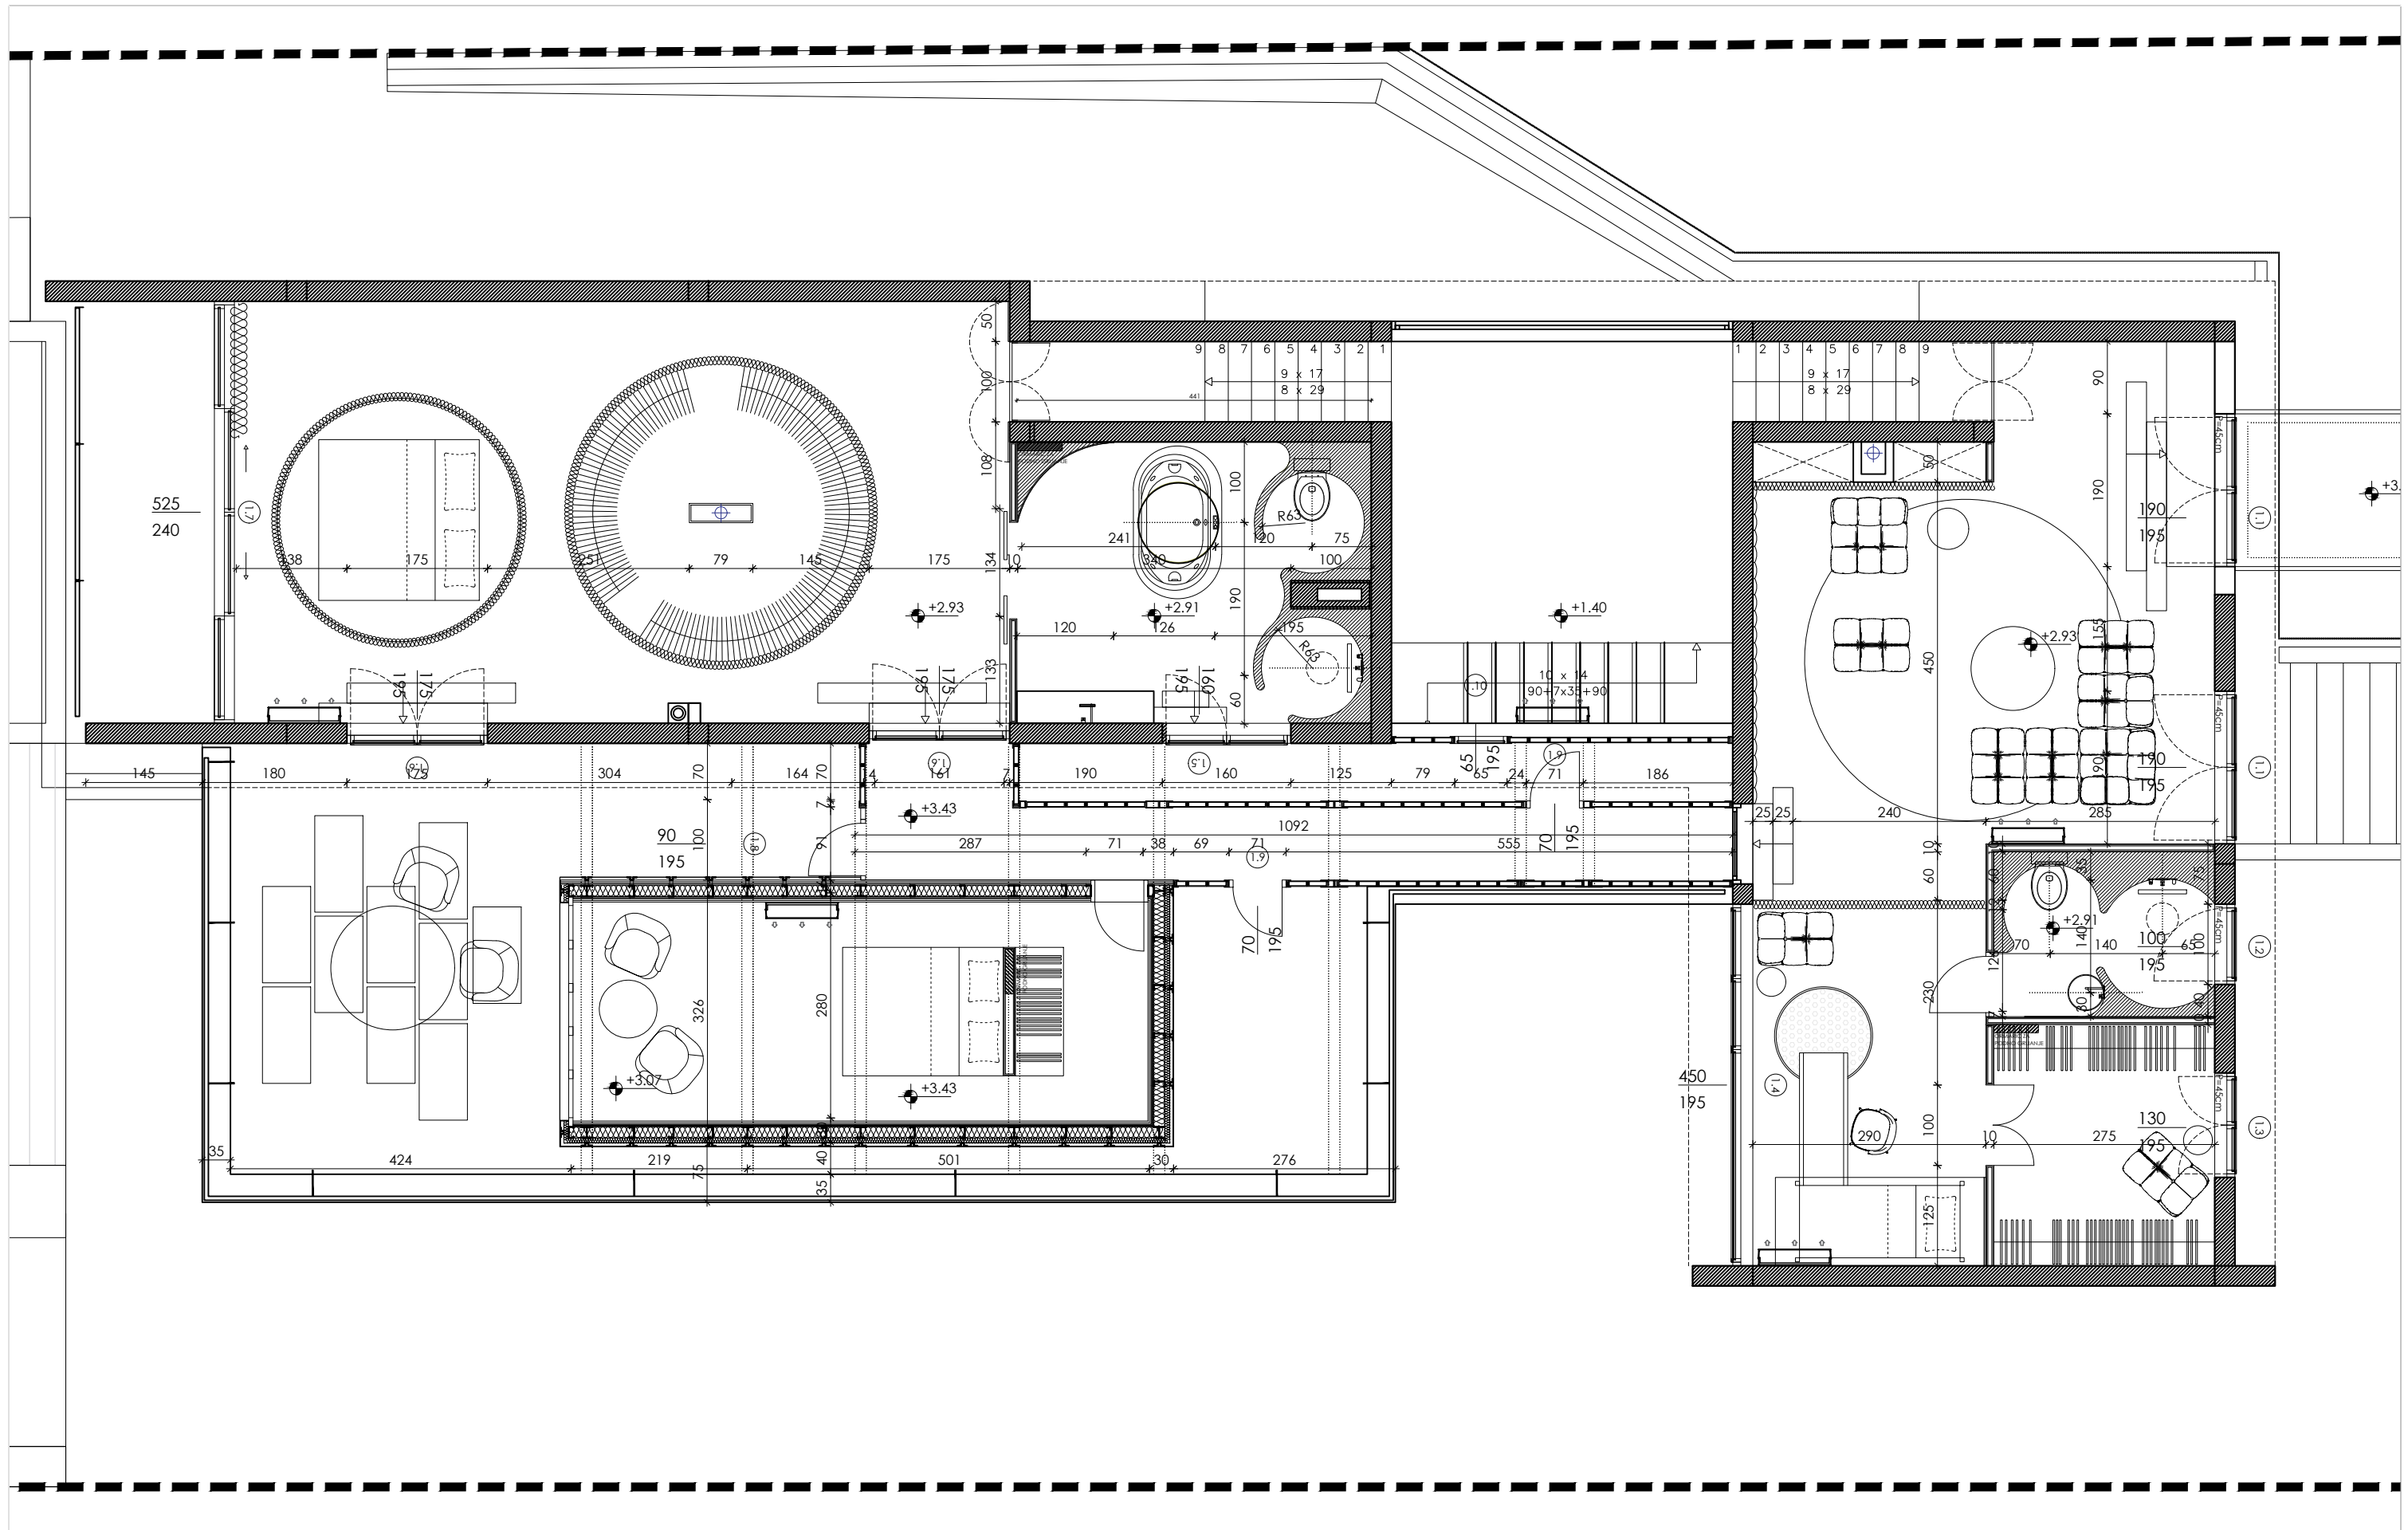

NACRT PLANIRANOG STANJA
TLOCRT KATA

td	datum	mjerilo	list
21_06	07/21	1:75	13


0 1 1m

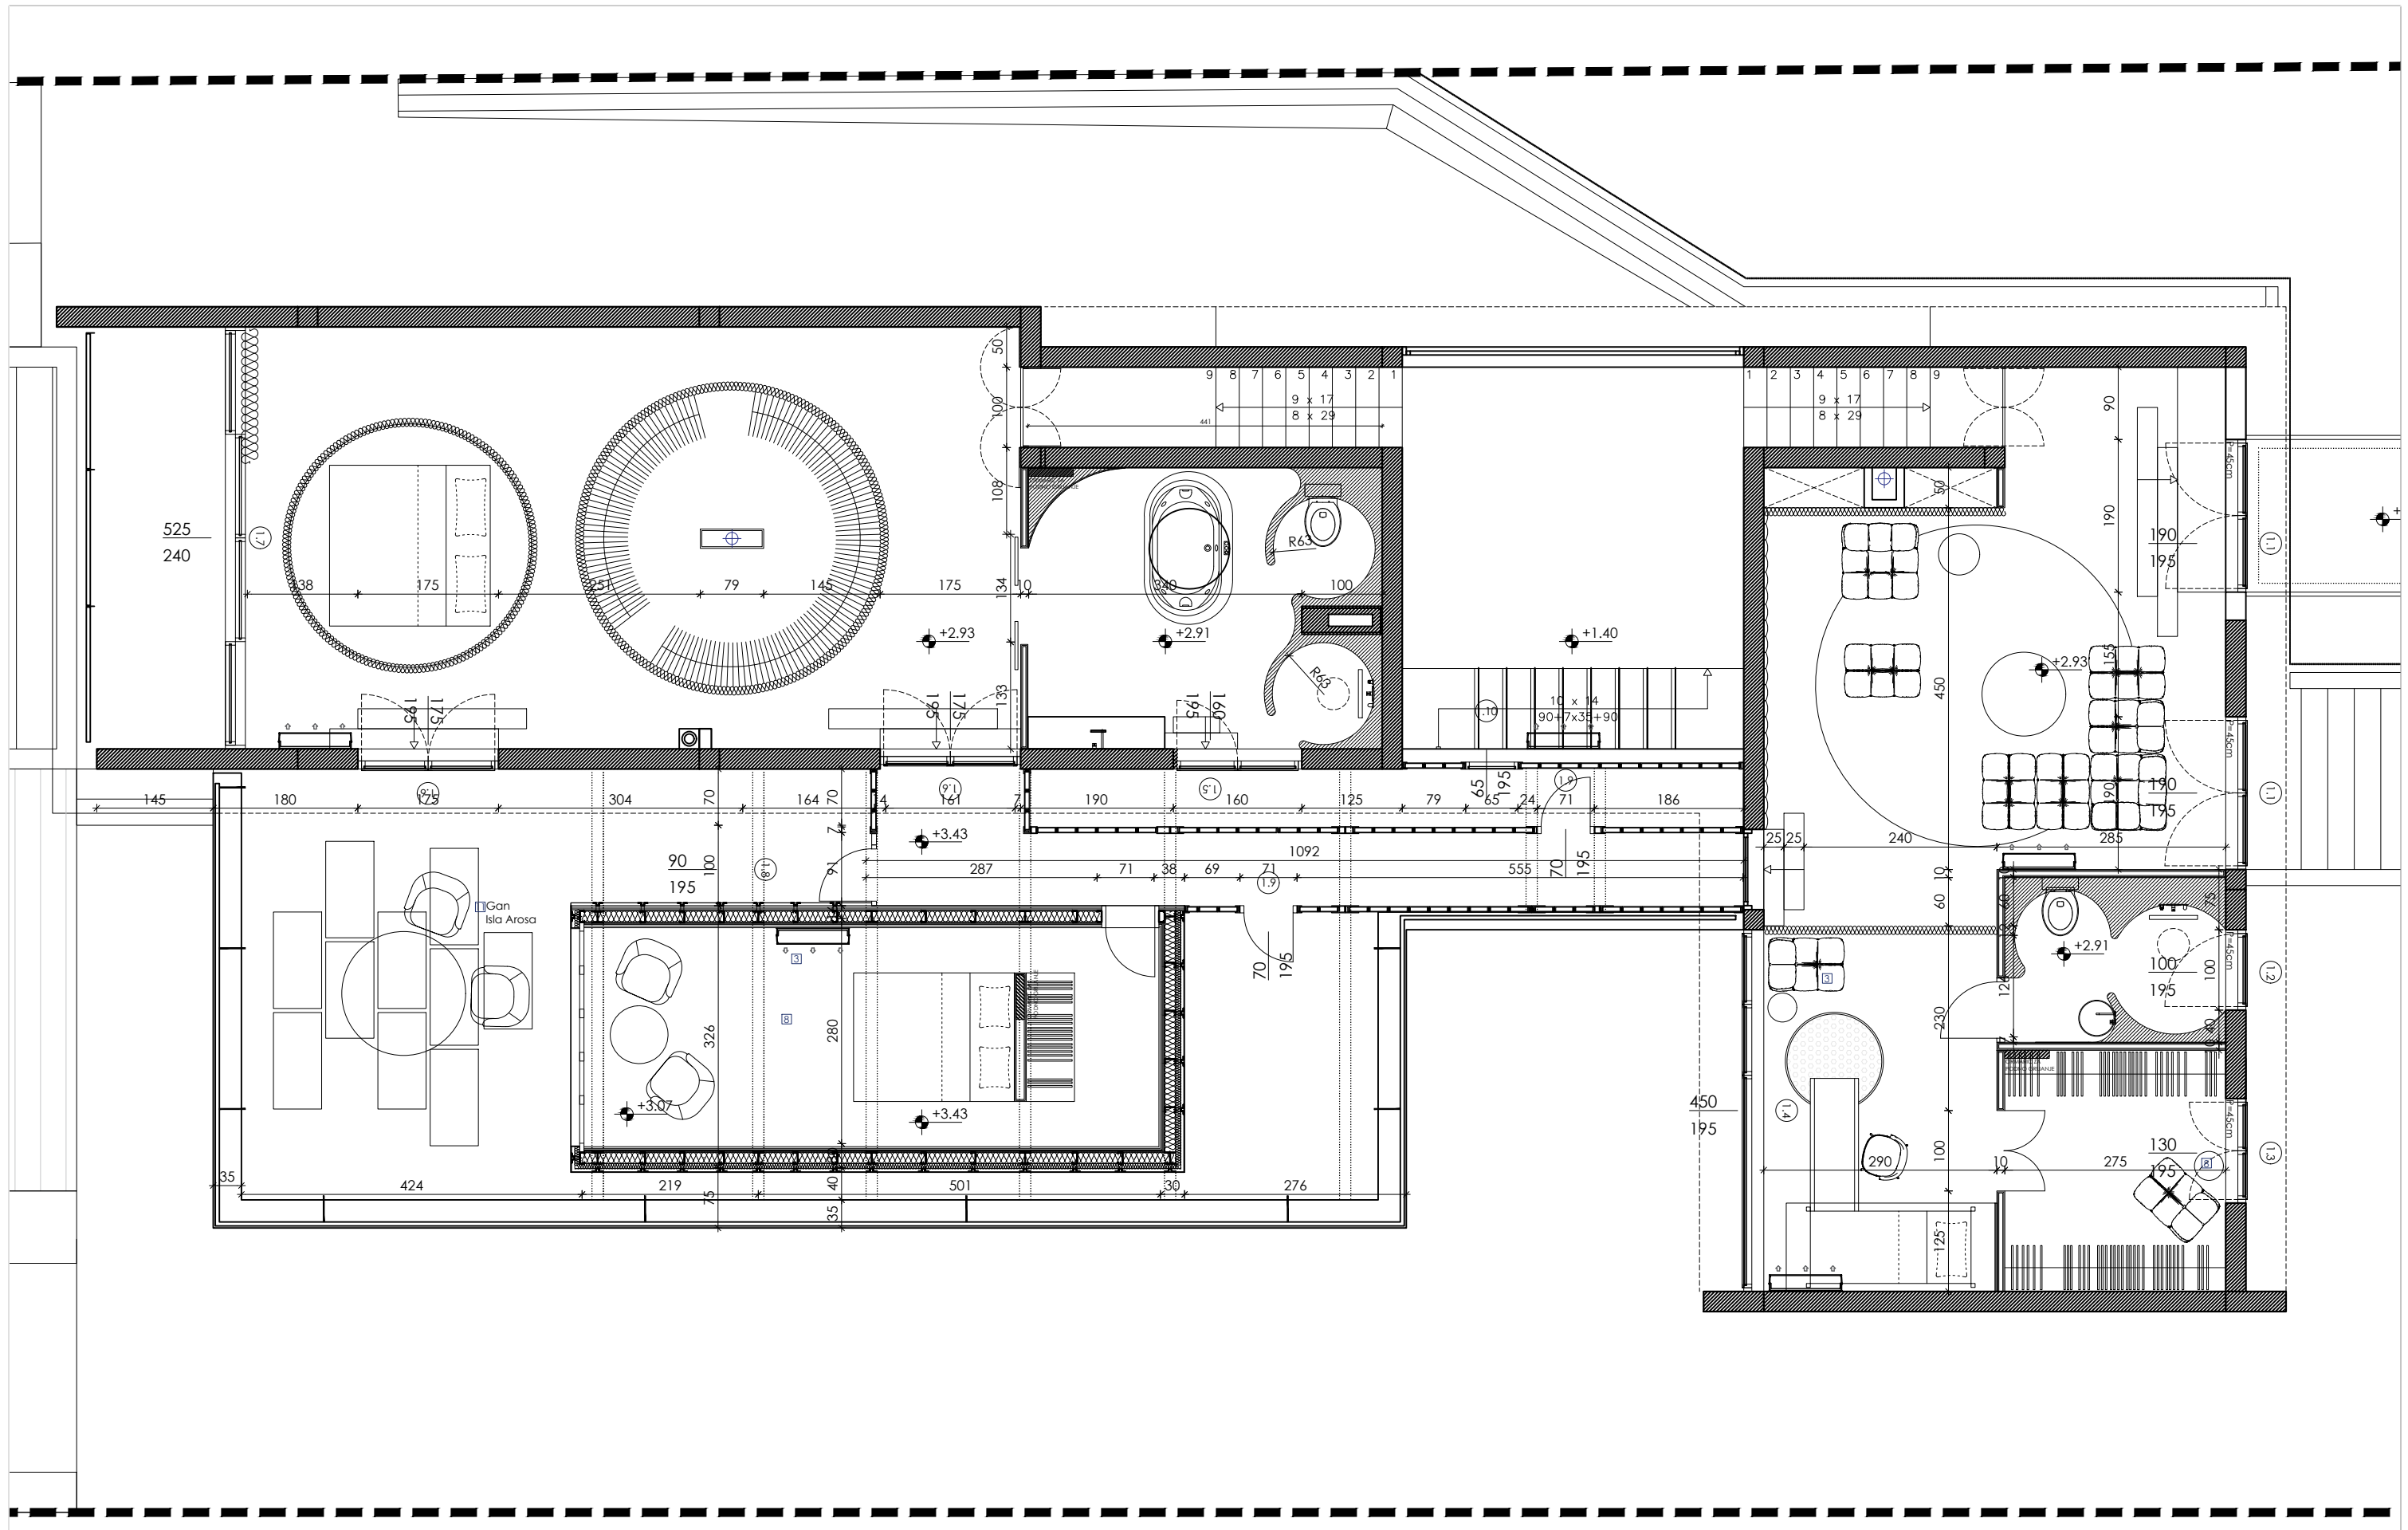

0 1 1m

NACRT PLANIRANOG STANJA
TLOCRT KATA_namještaj


td	datum	mjerilo	list
21_06	07/21	1:75	14

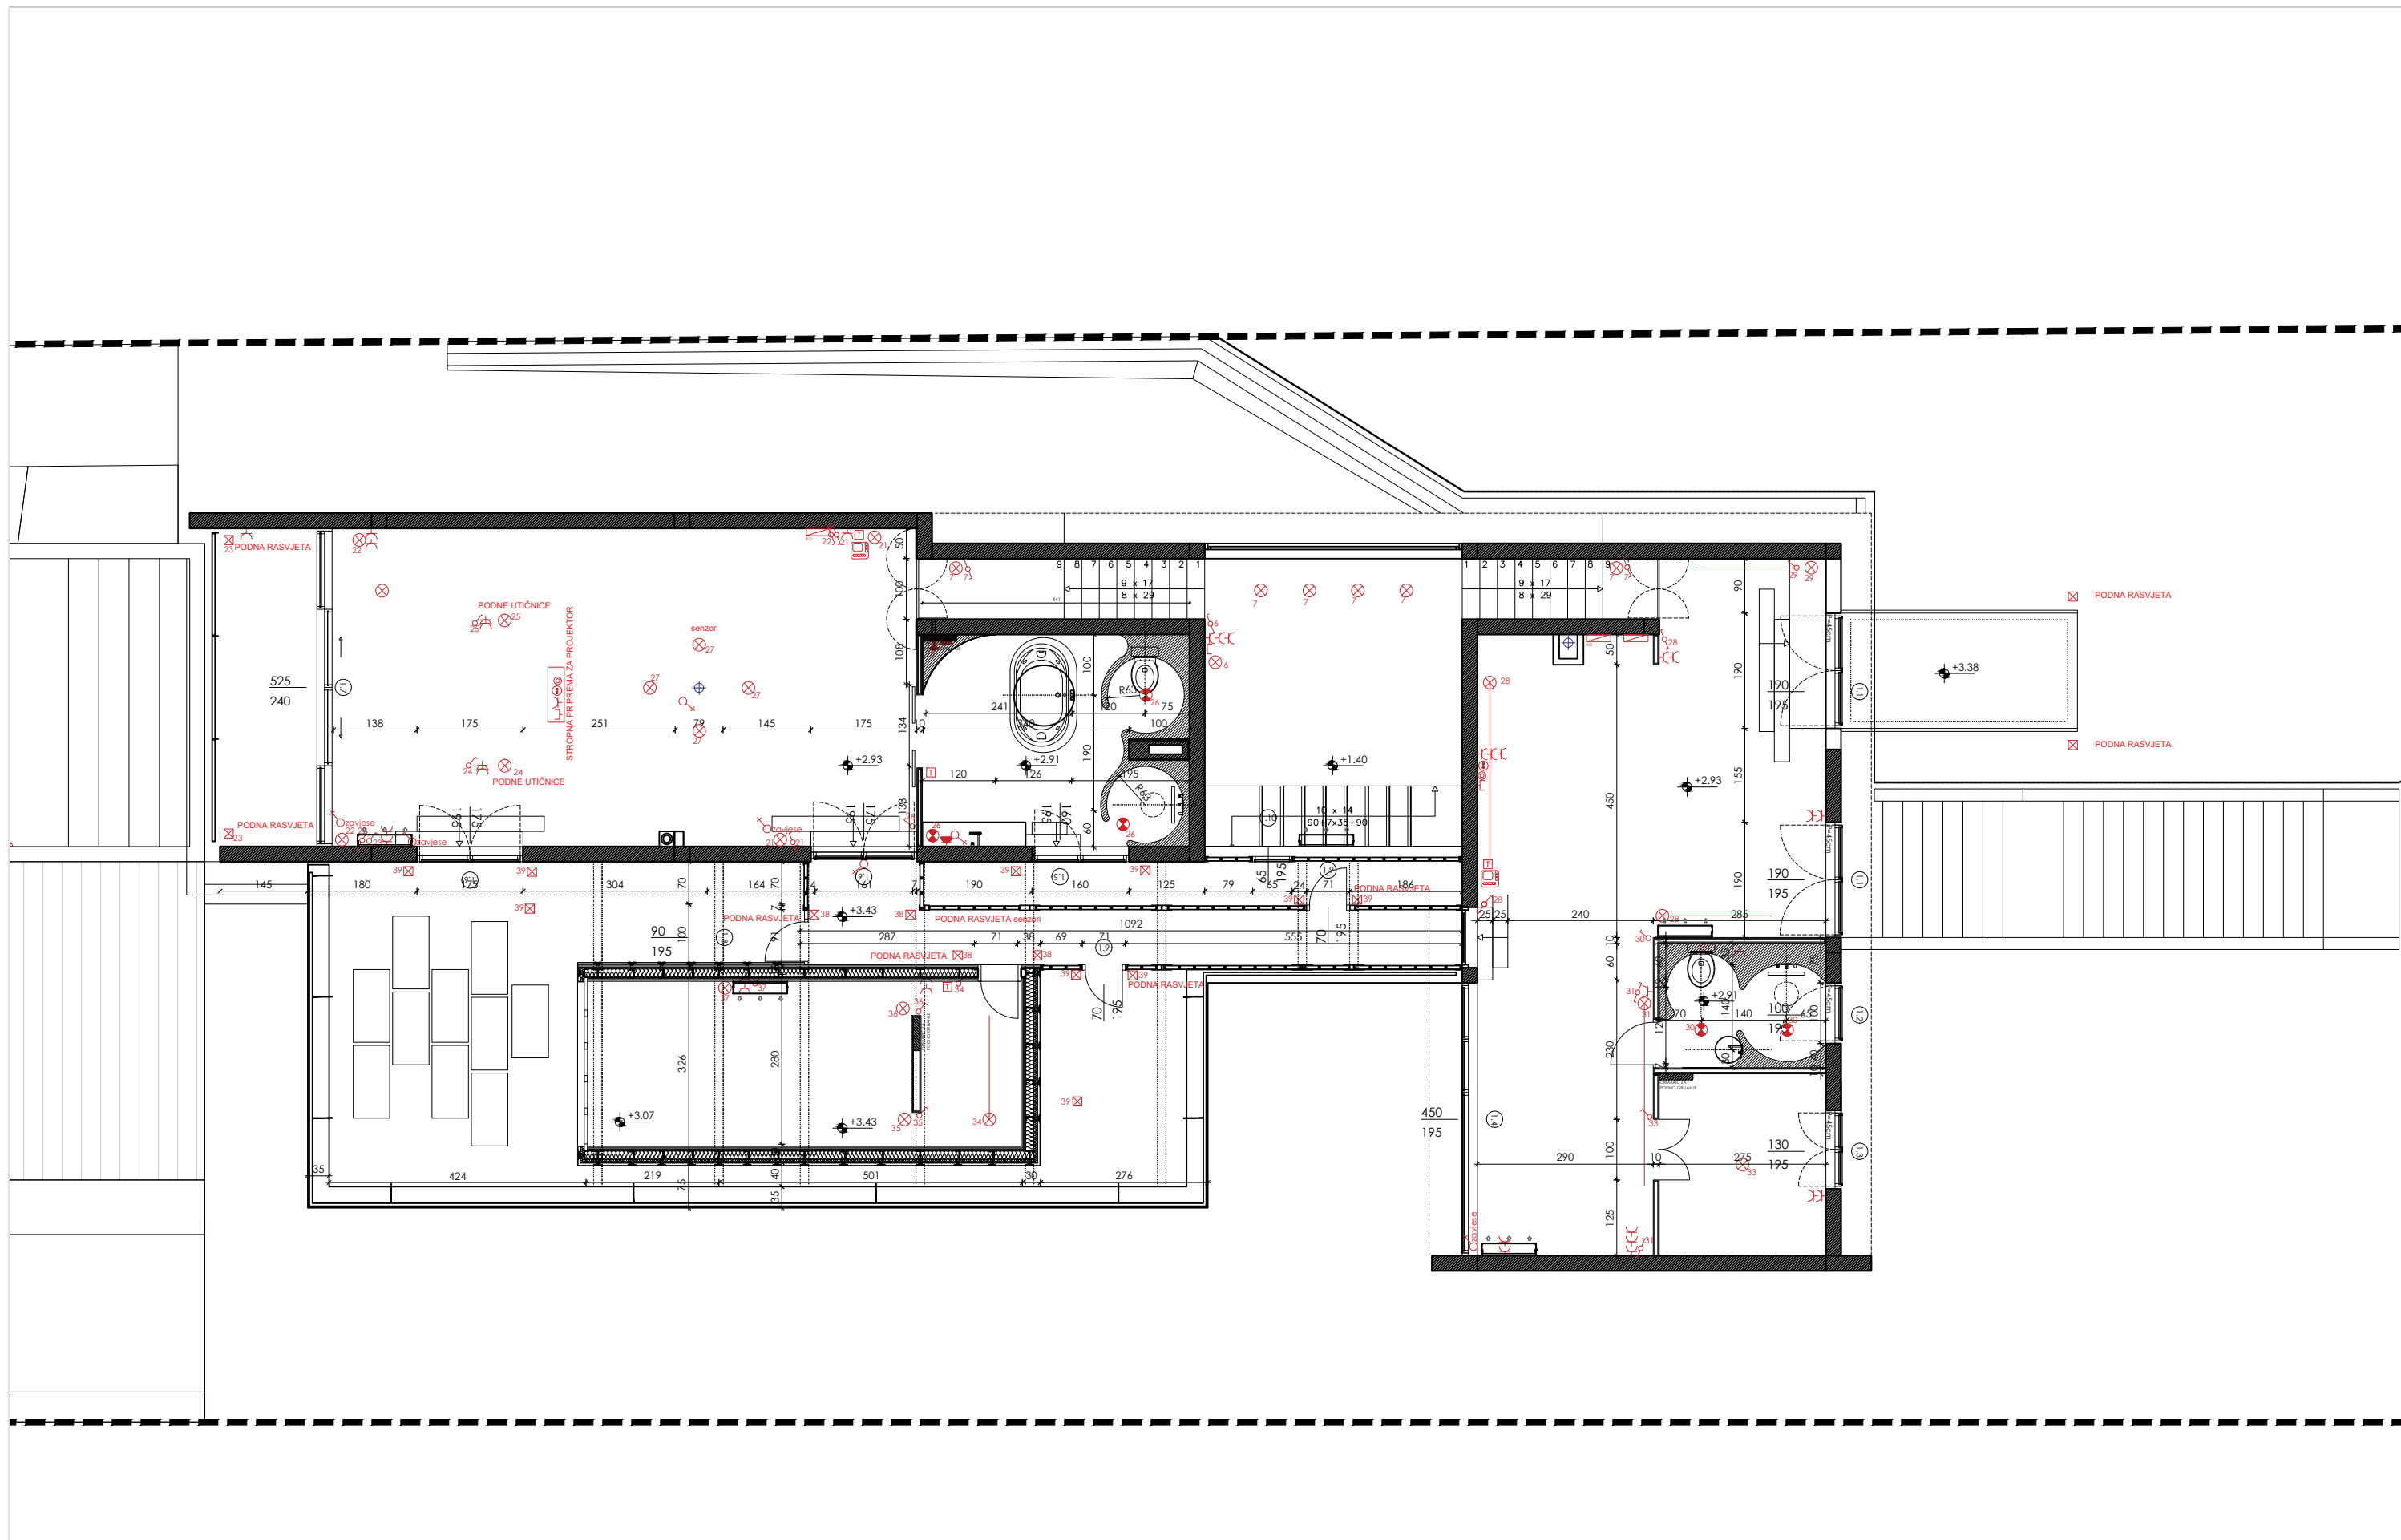

X 0 | 1 | 1m

NACRT PLANIRANOG STANJA
 TLOCRT KATA_instalacije

td	datum	mjerilo	list
21_06	07/21	1:75	15

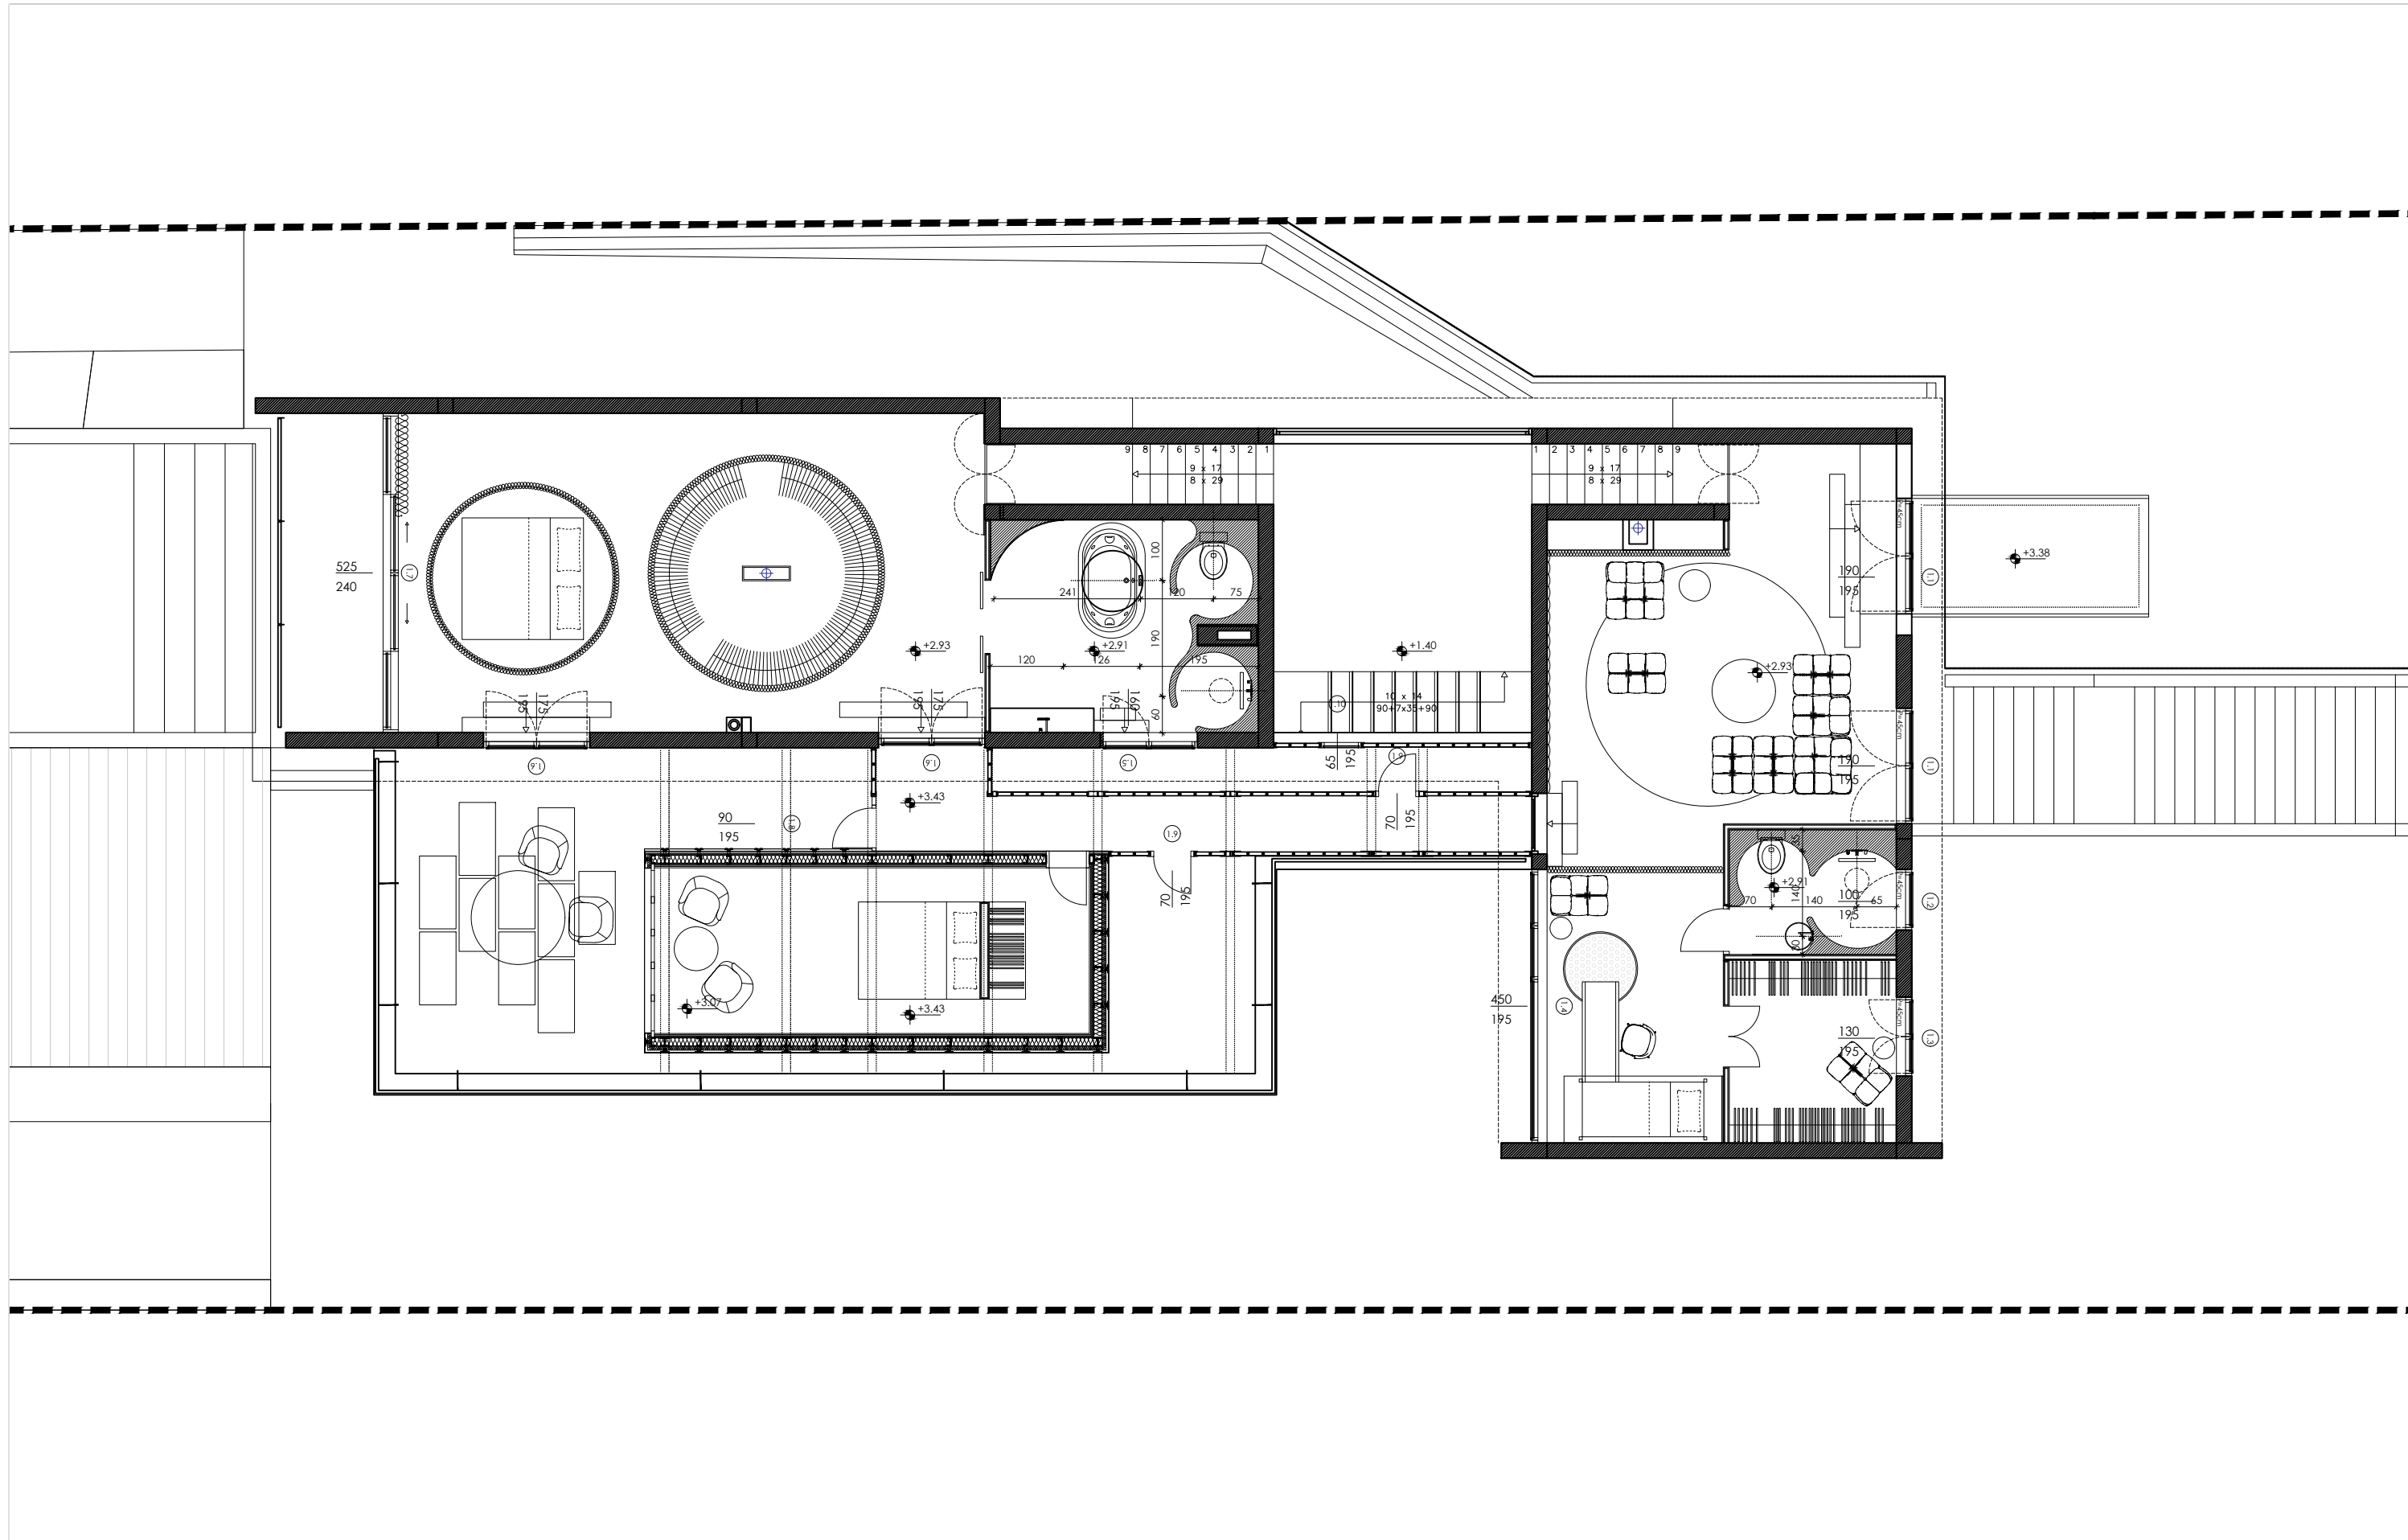


X 0 1 1m


NACRT PLANIRANOG STANJA
 TLOCRT KATA_instalacije
 td 21_06 | datum 07/21 | mjerilo 1:75 | list 12




Intra lighting Nola C

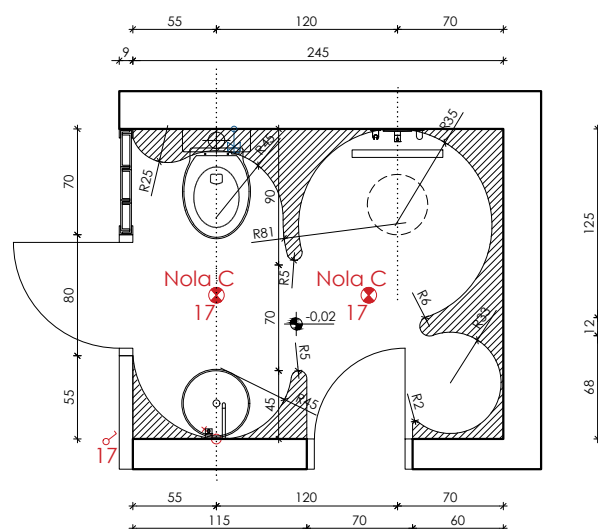


POGLED A

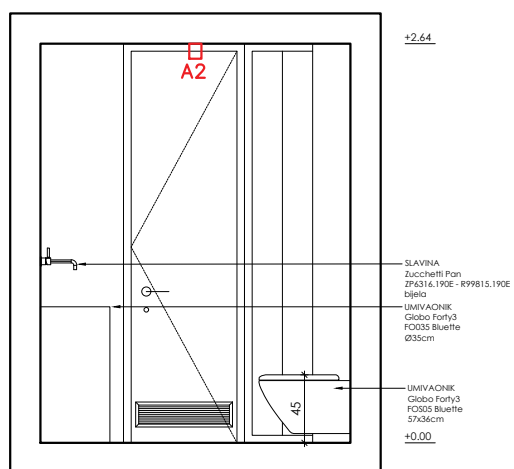


POGLED B

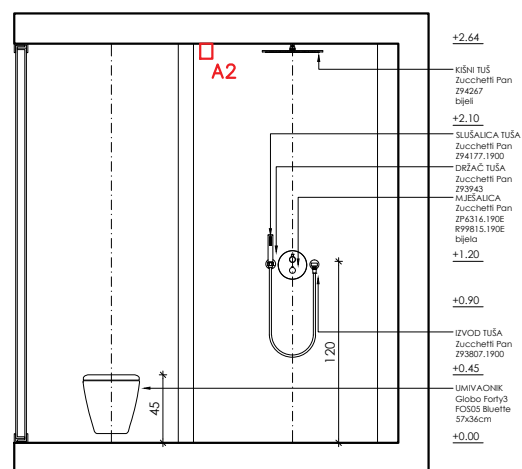

POGLED C

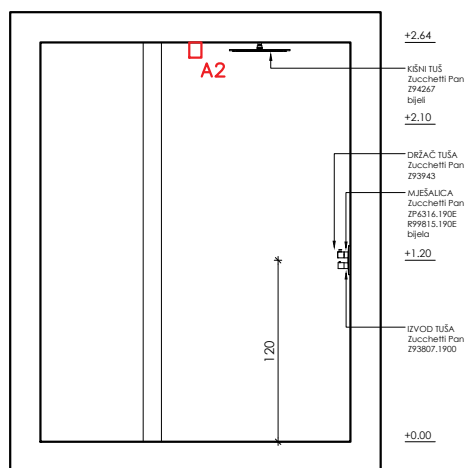


POGLED D

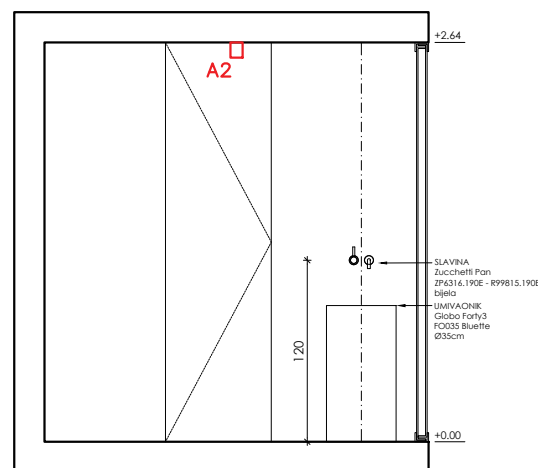





Intra lighting Nola C

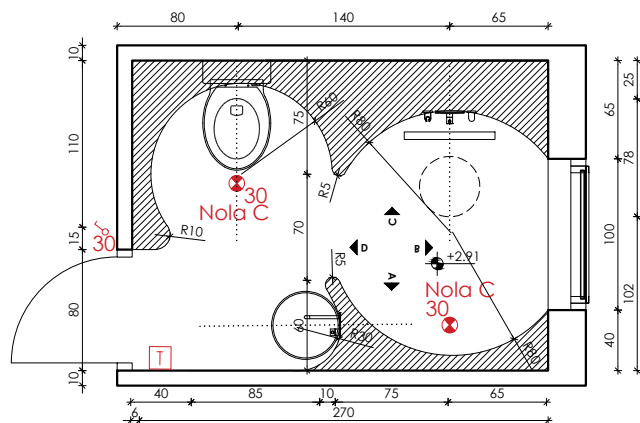


POGLED A

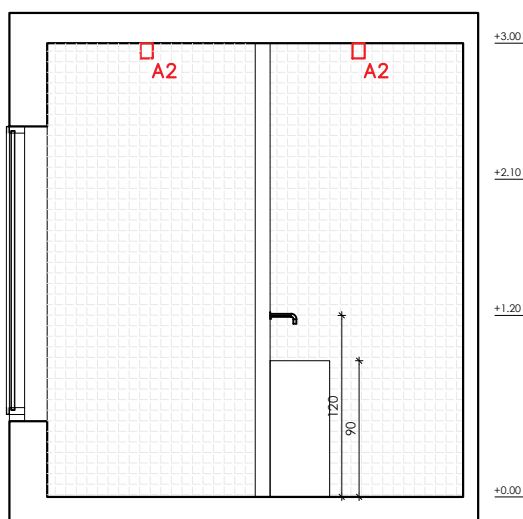


POGLED B

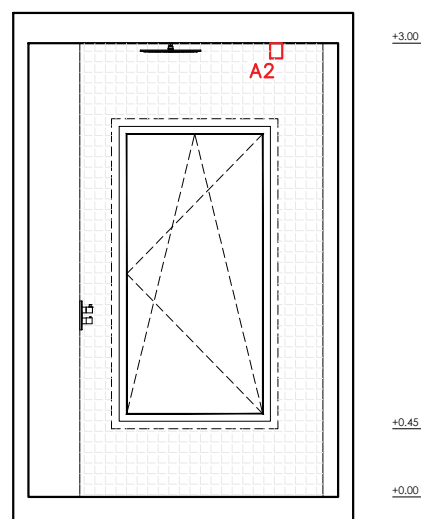


POGLED C

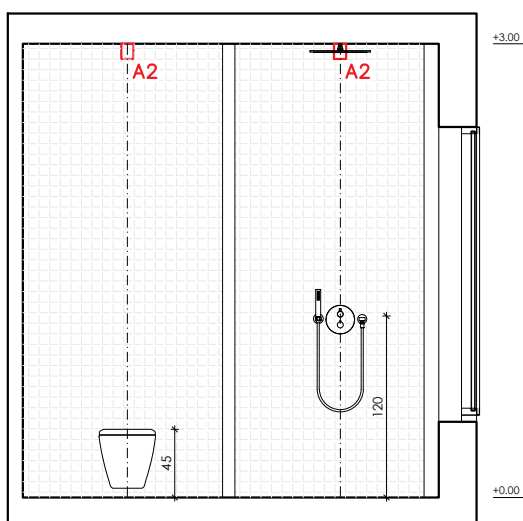

POGLED D

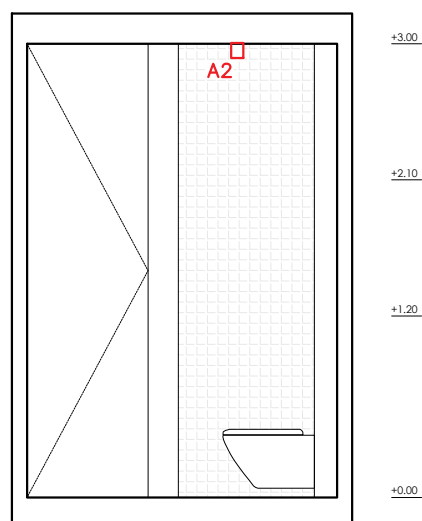

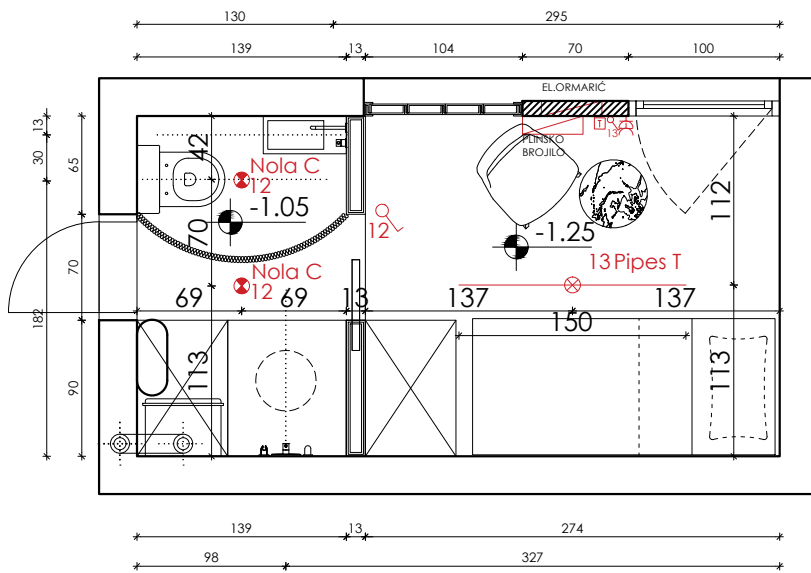


Intra lighting Pipes C




Intra lighting Pipes T


POGLED A

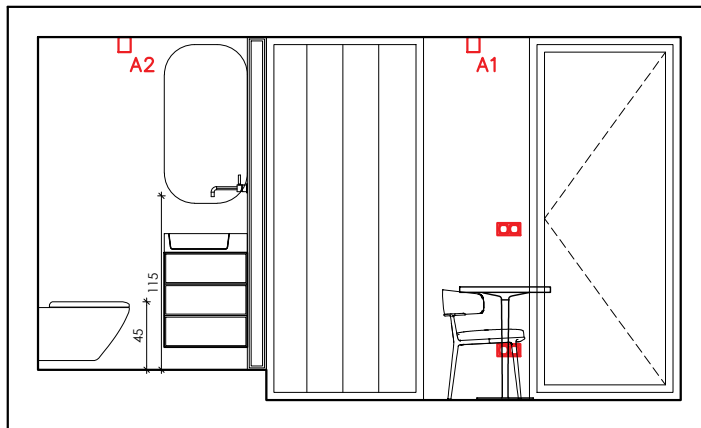


POGLED B





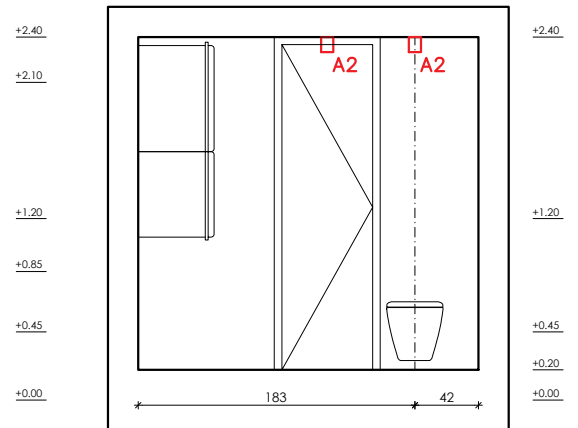


POGLED C

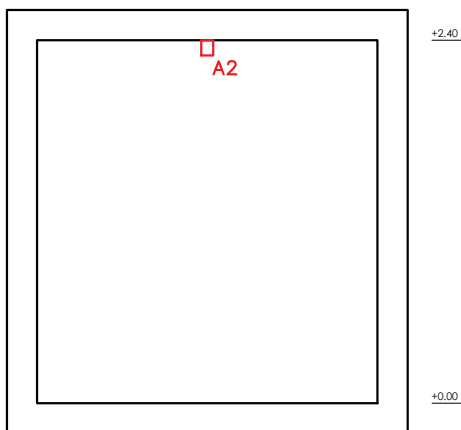

POGLED D

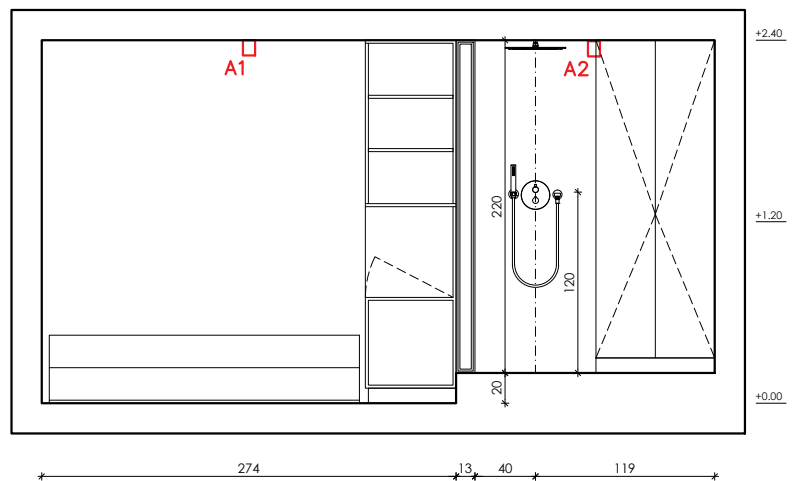

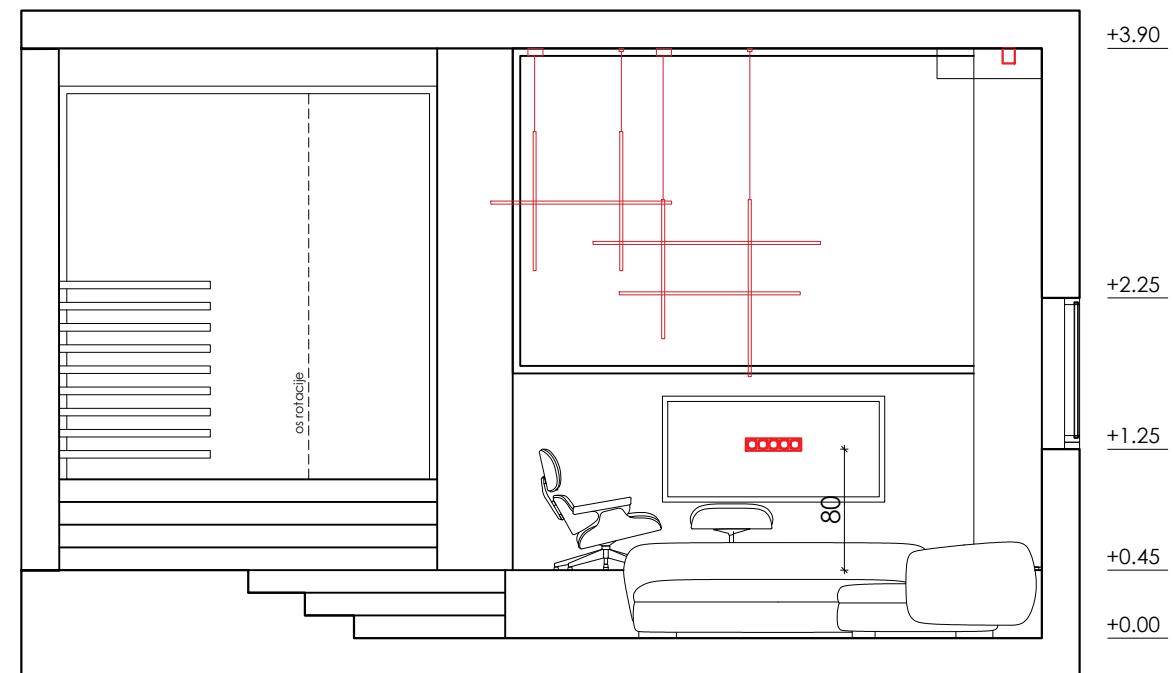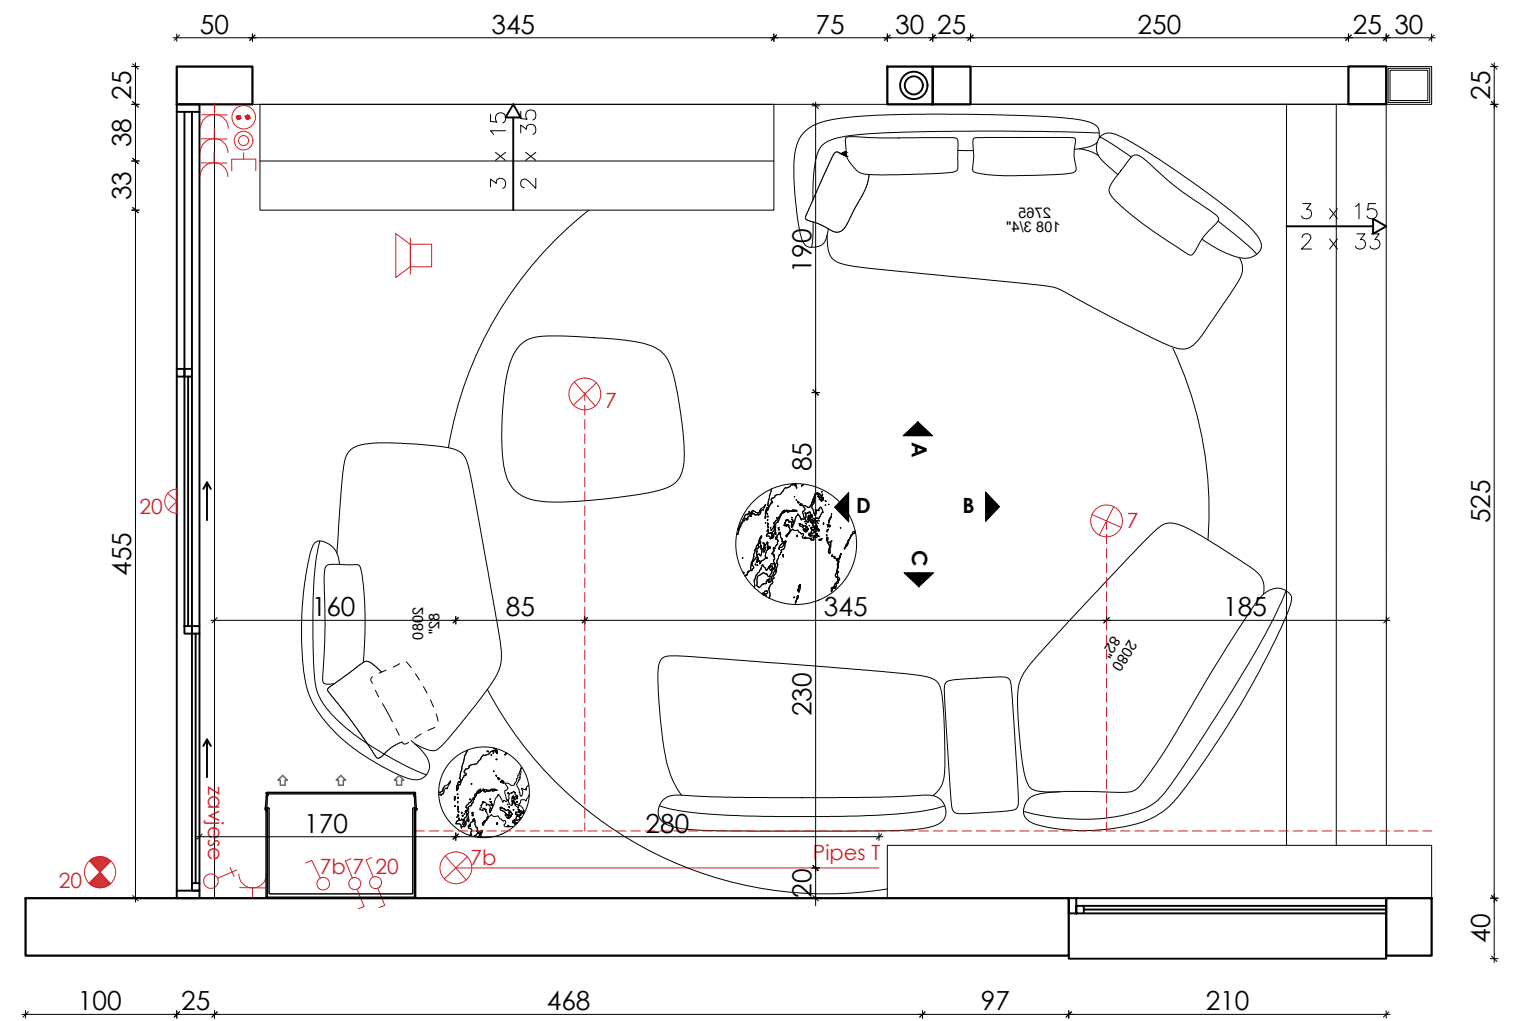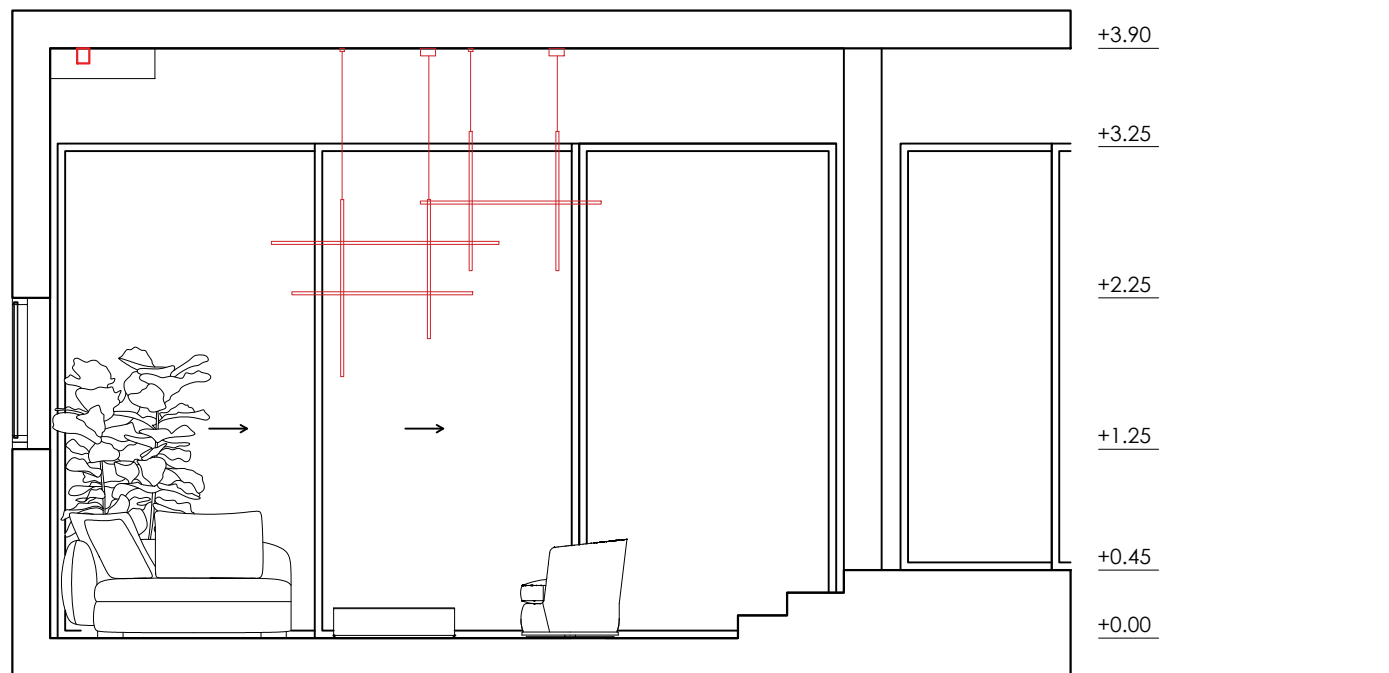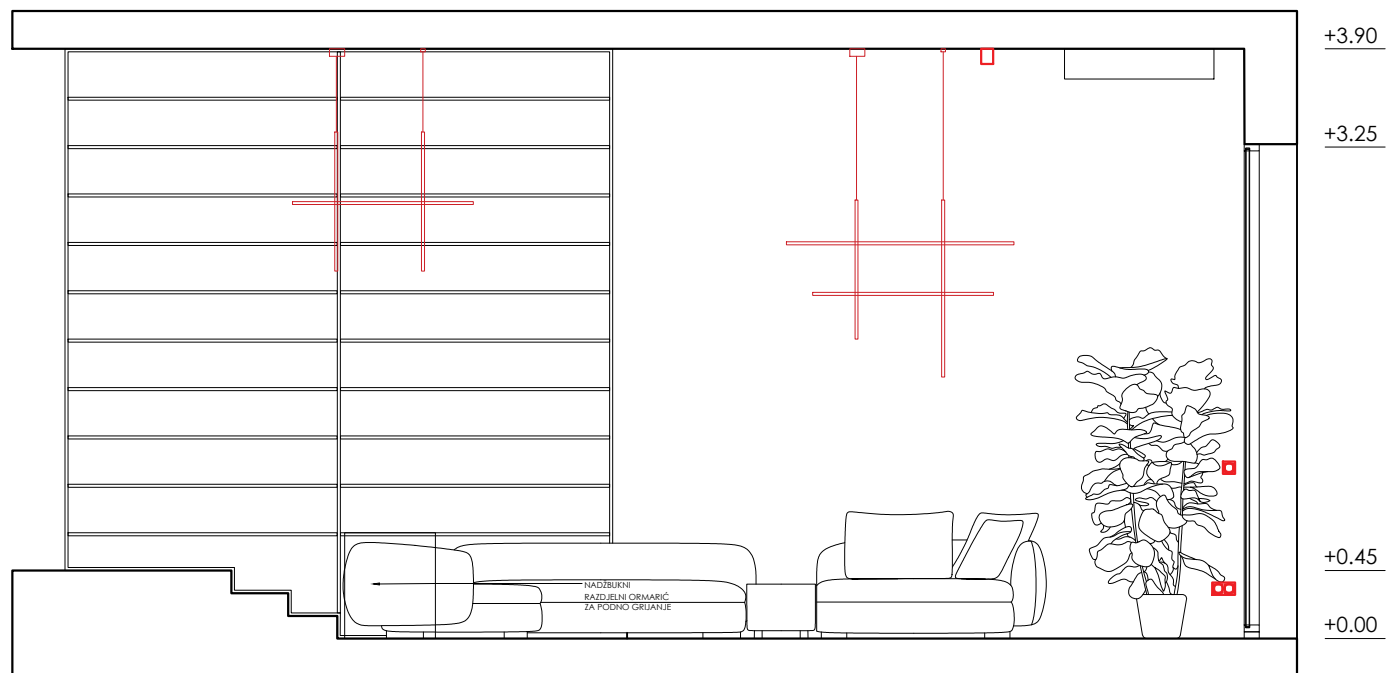
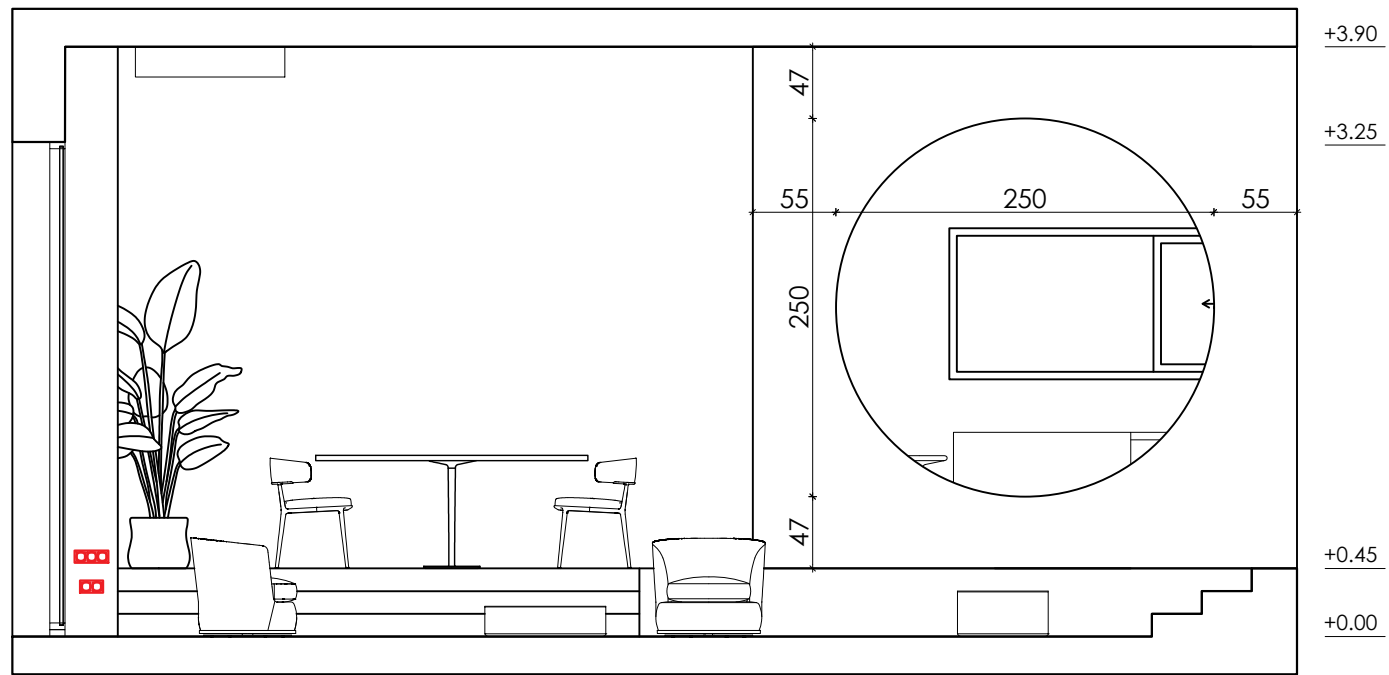




Intra lighting Pipes C




Intra lighting Pipes T



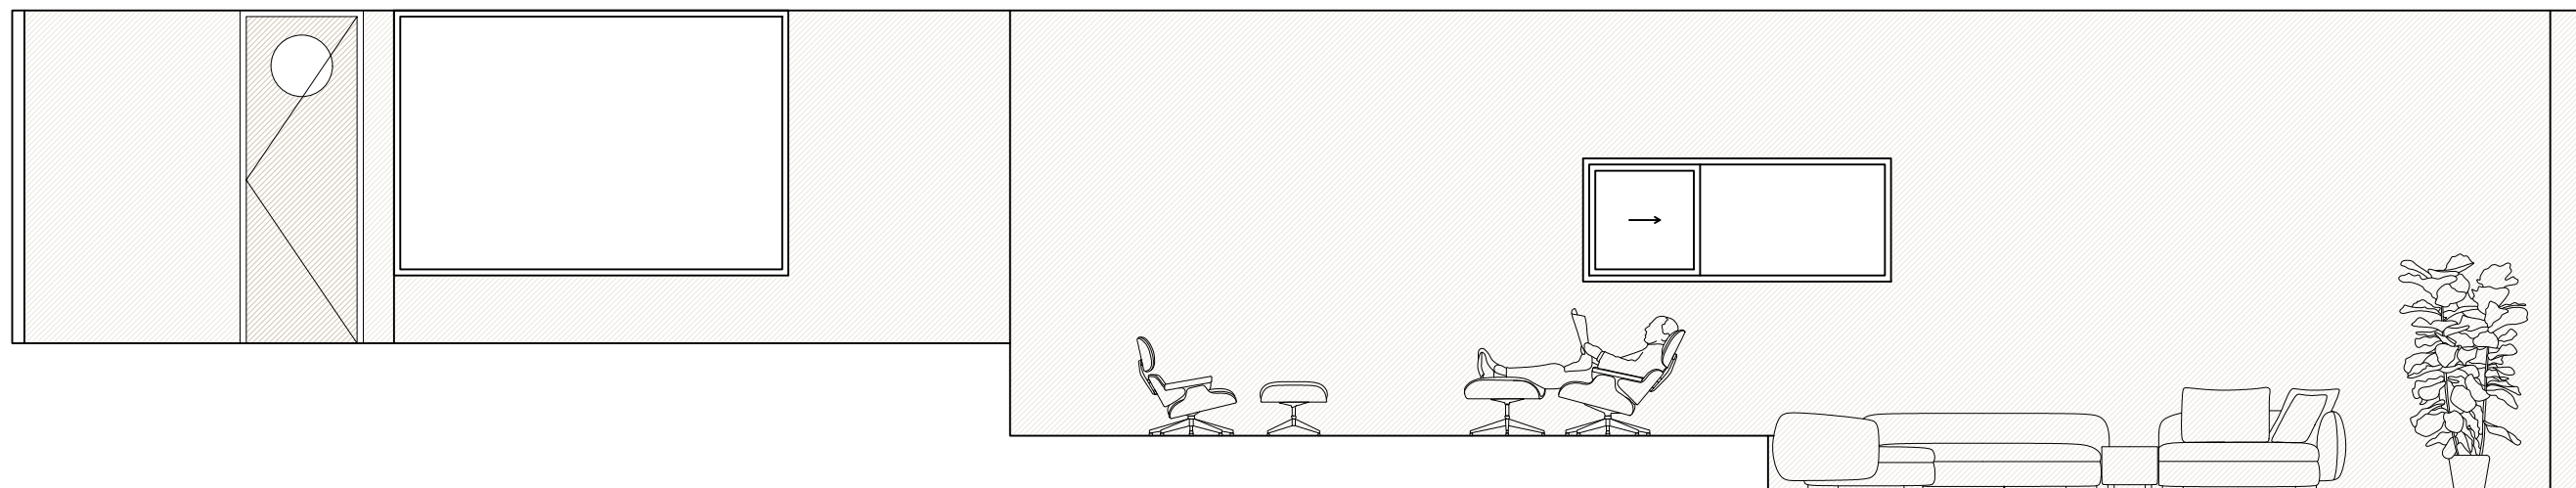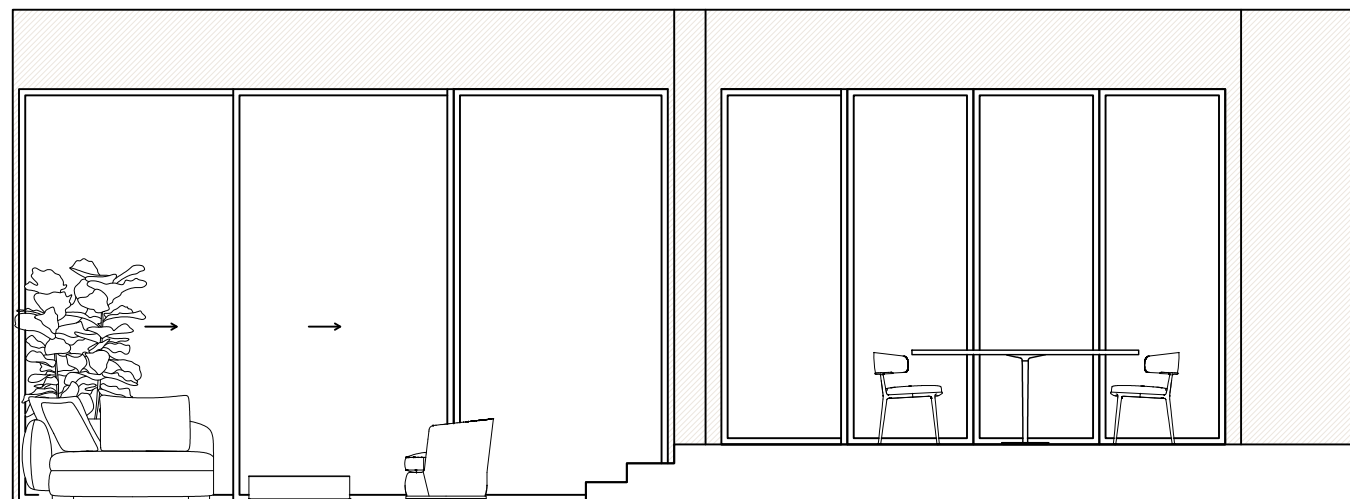


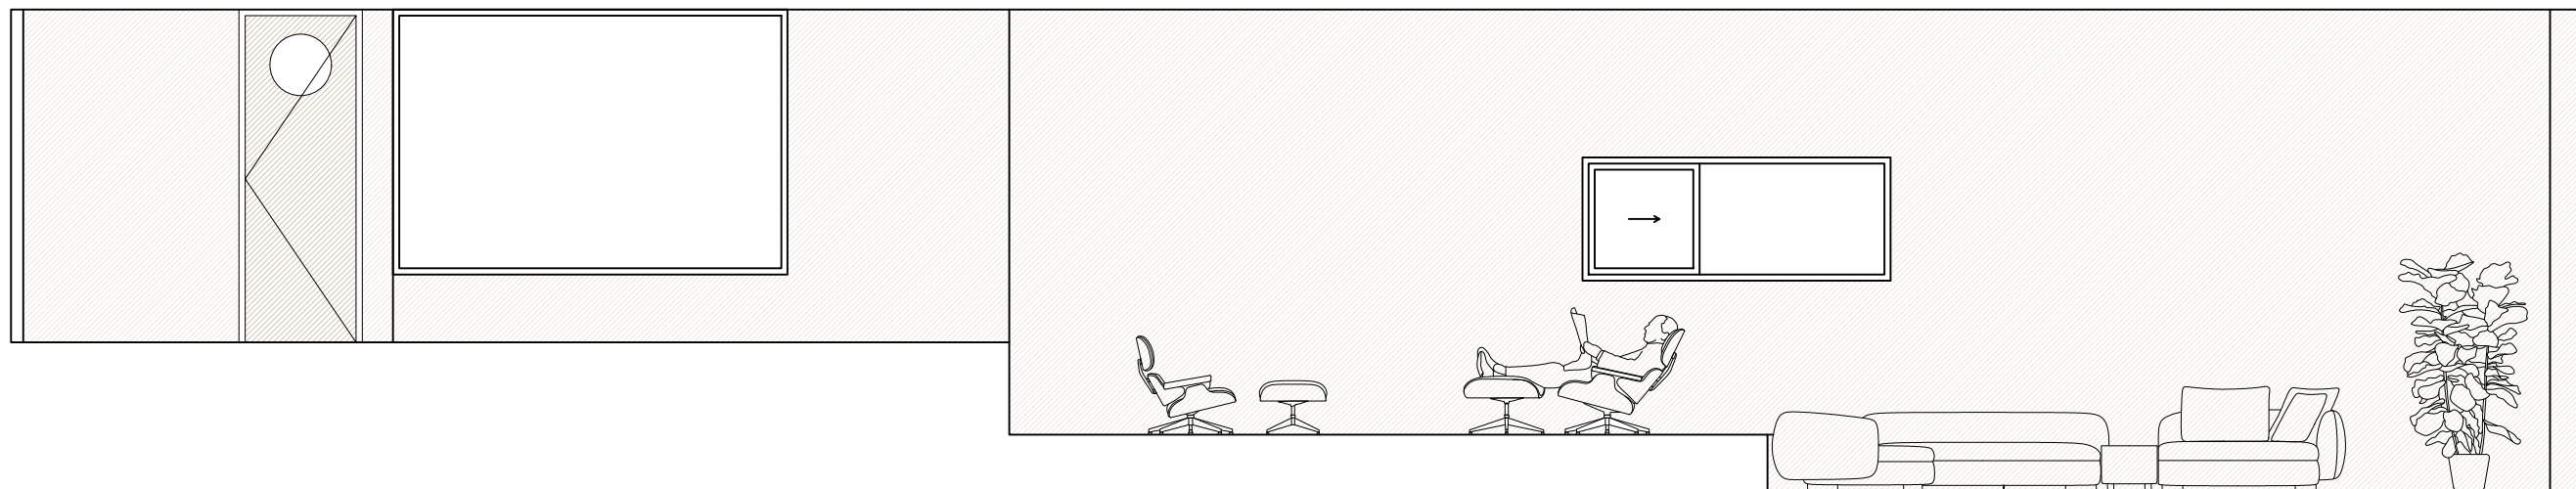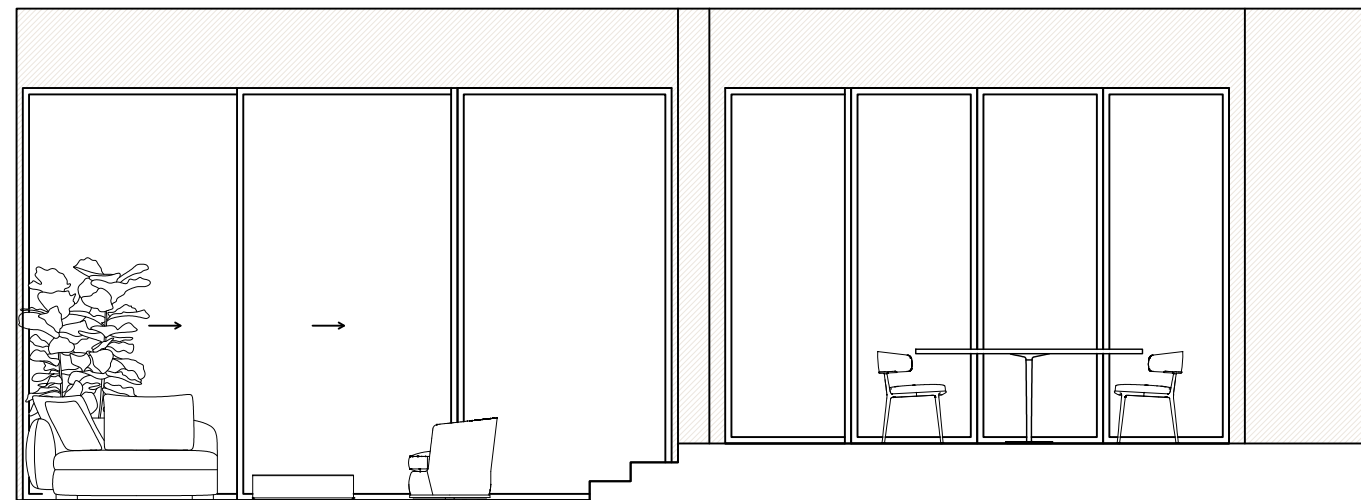


POGLED D

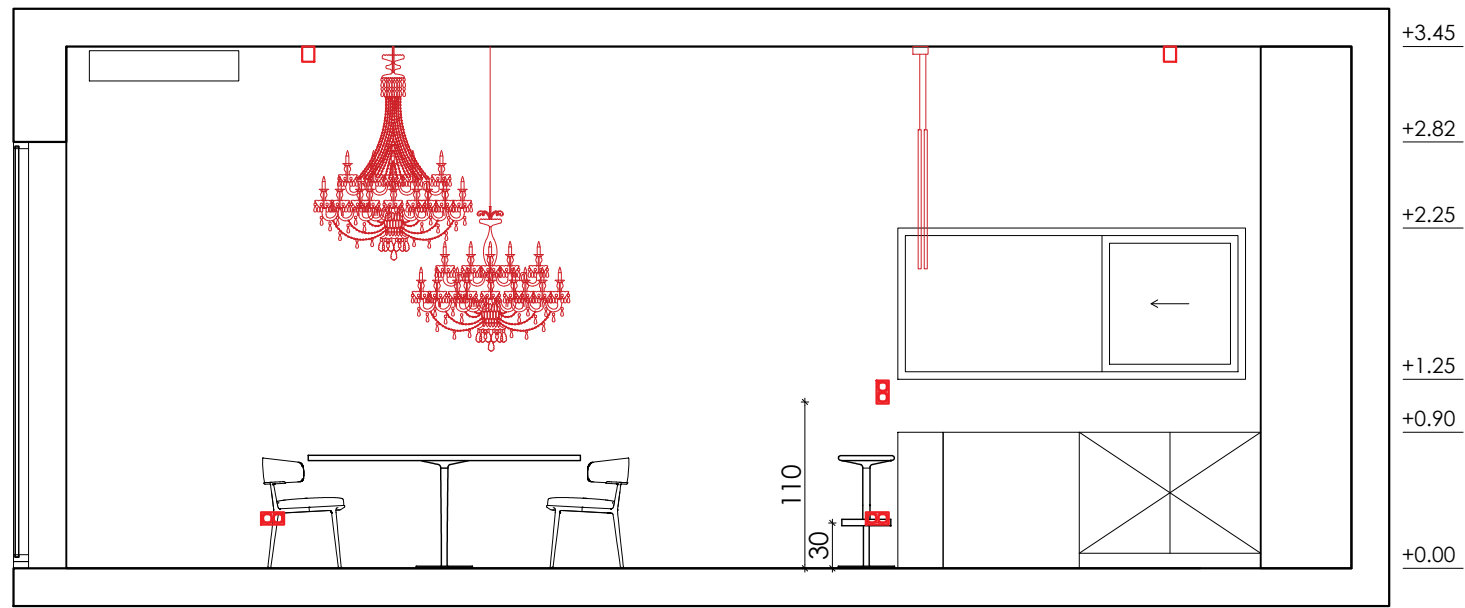



POGLED B

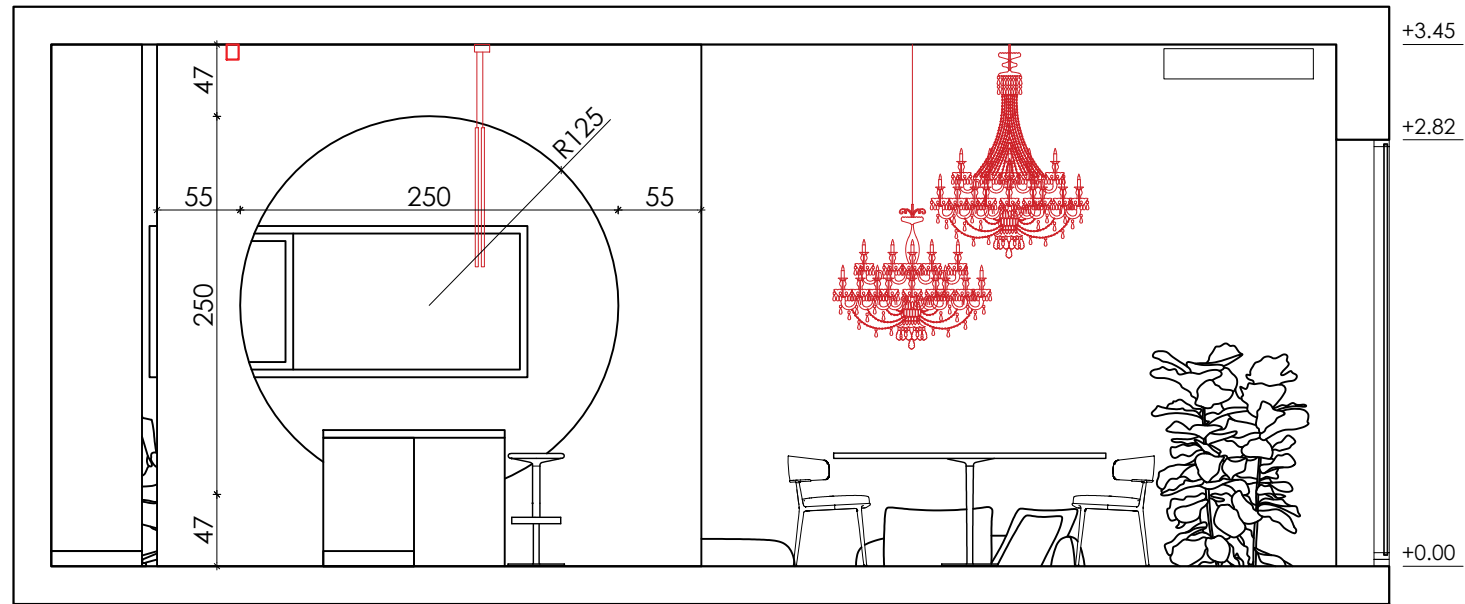

POGLED A

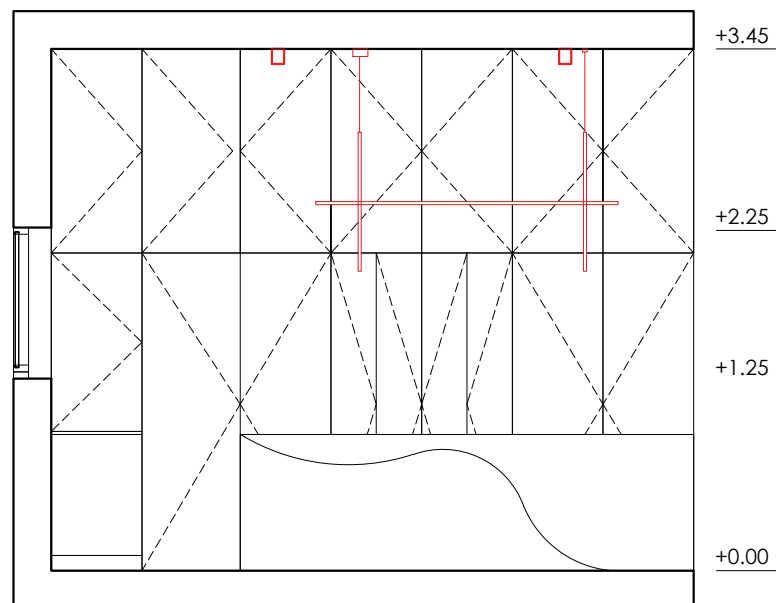

POGLED C

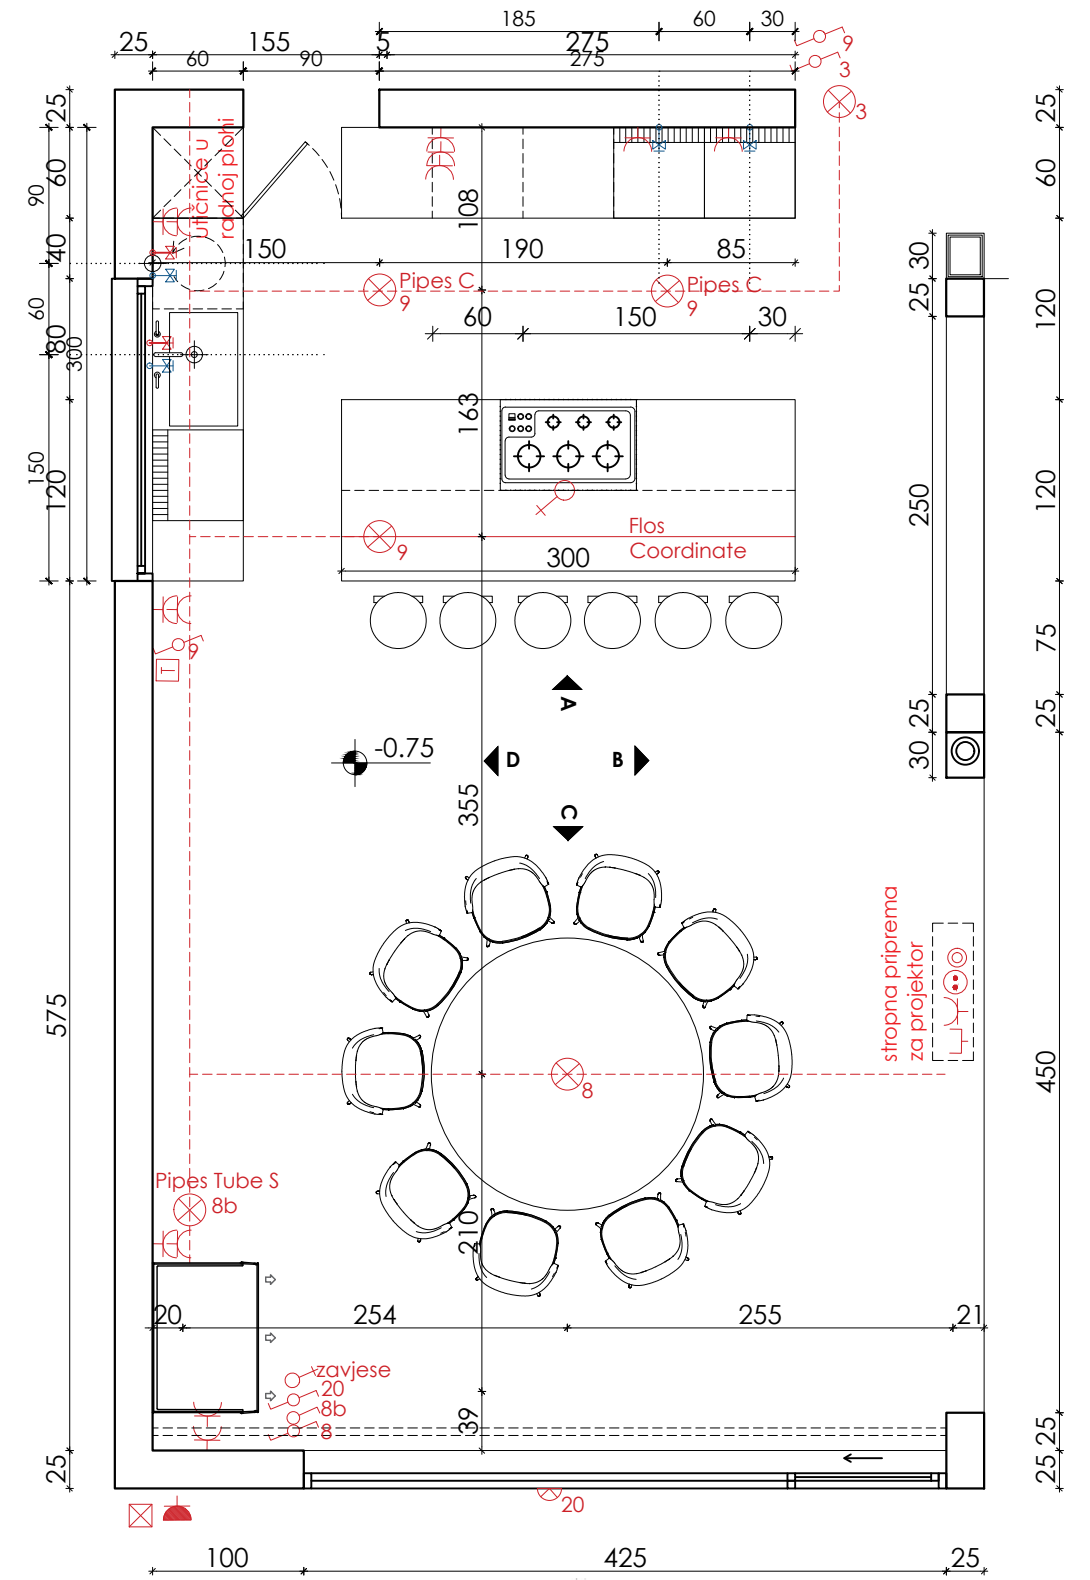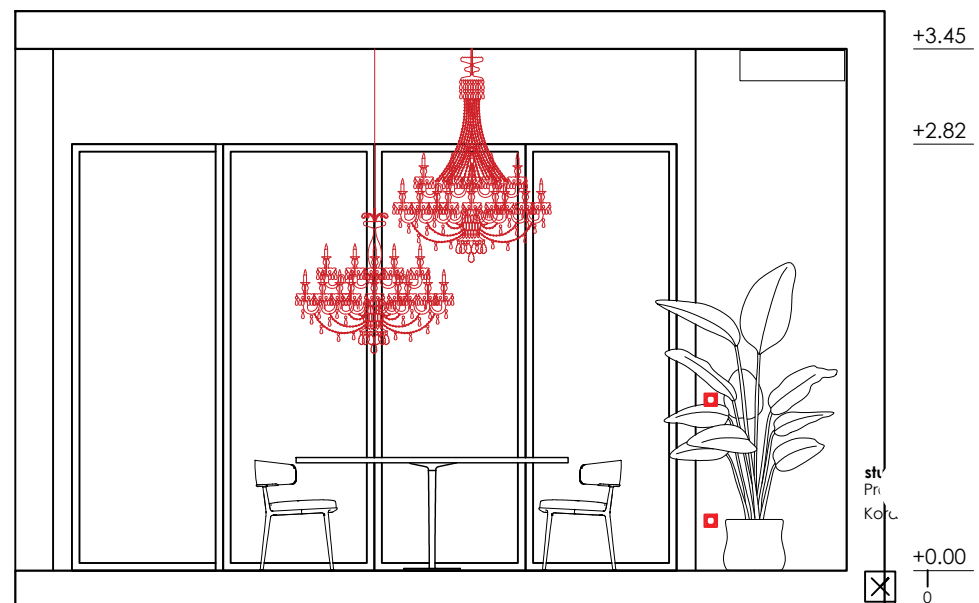

Intra lighting Pipes T




Intra lighting Pipes C




Intra lighting Pipes S


POGLED B

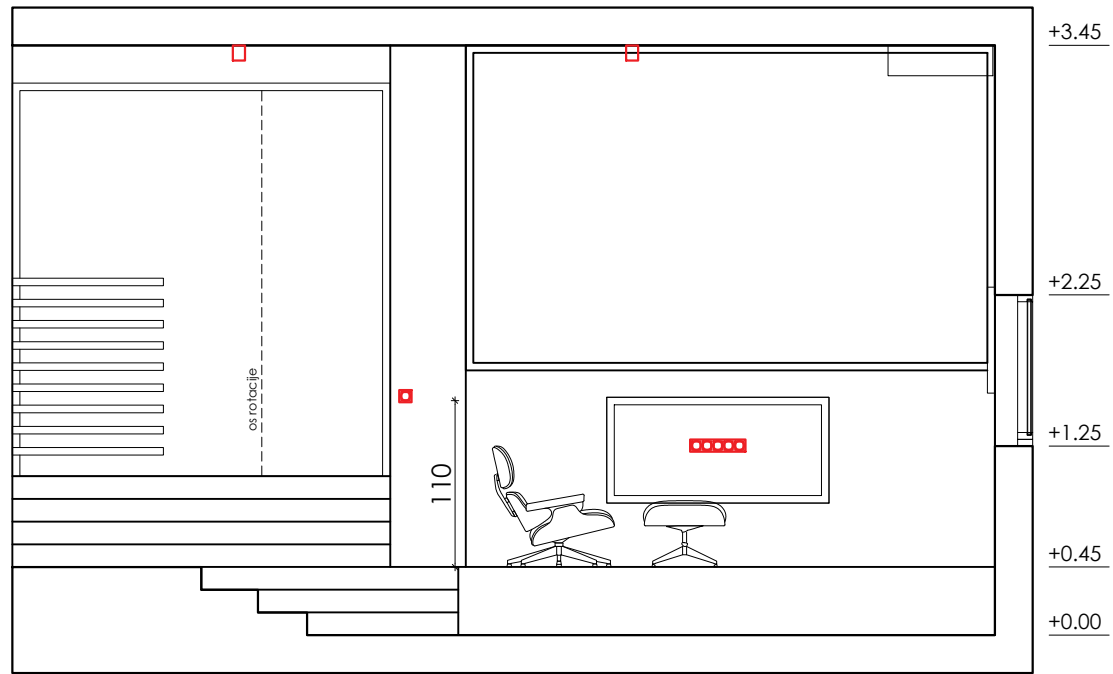




POGLED C

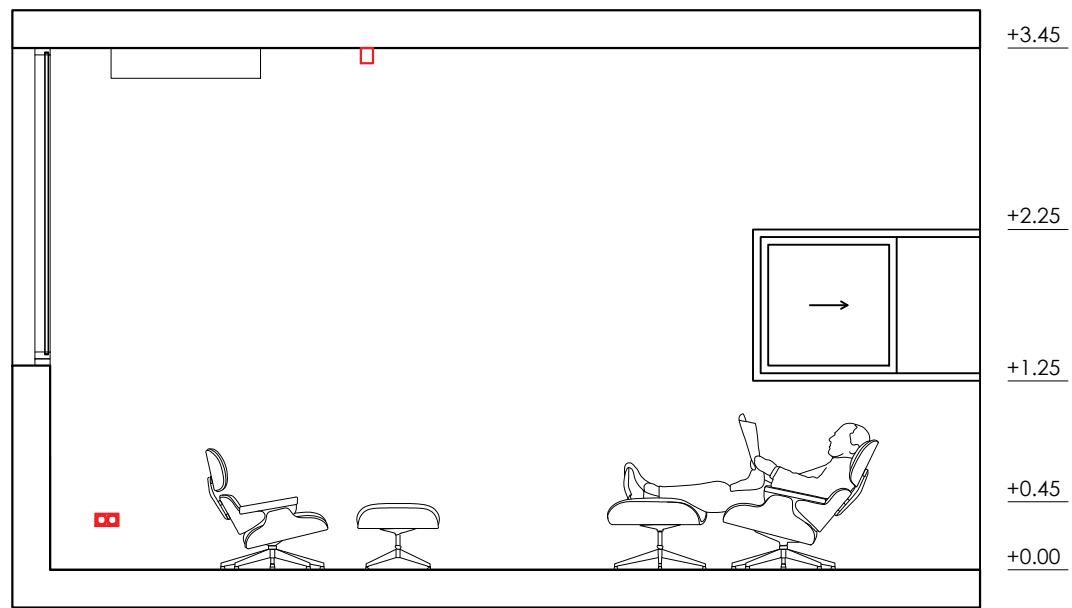

POGLED A

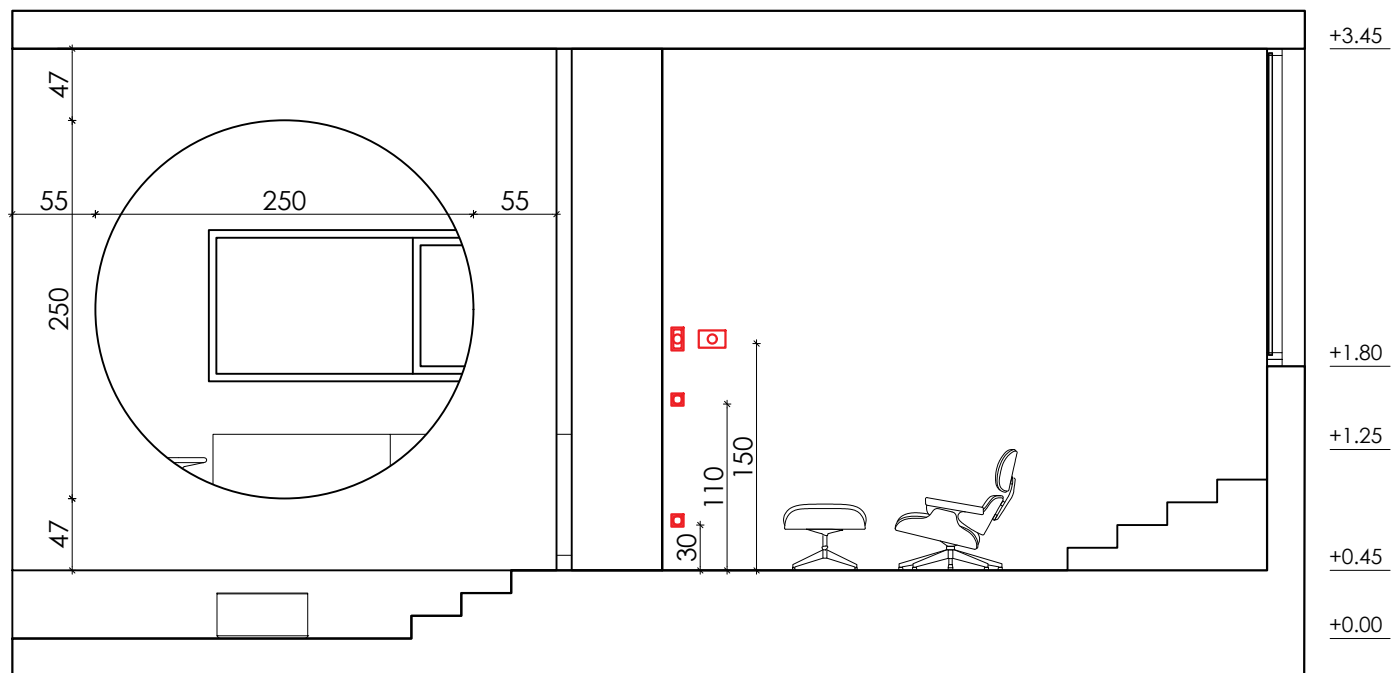


POGLED D

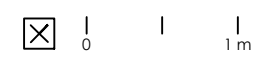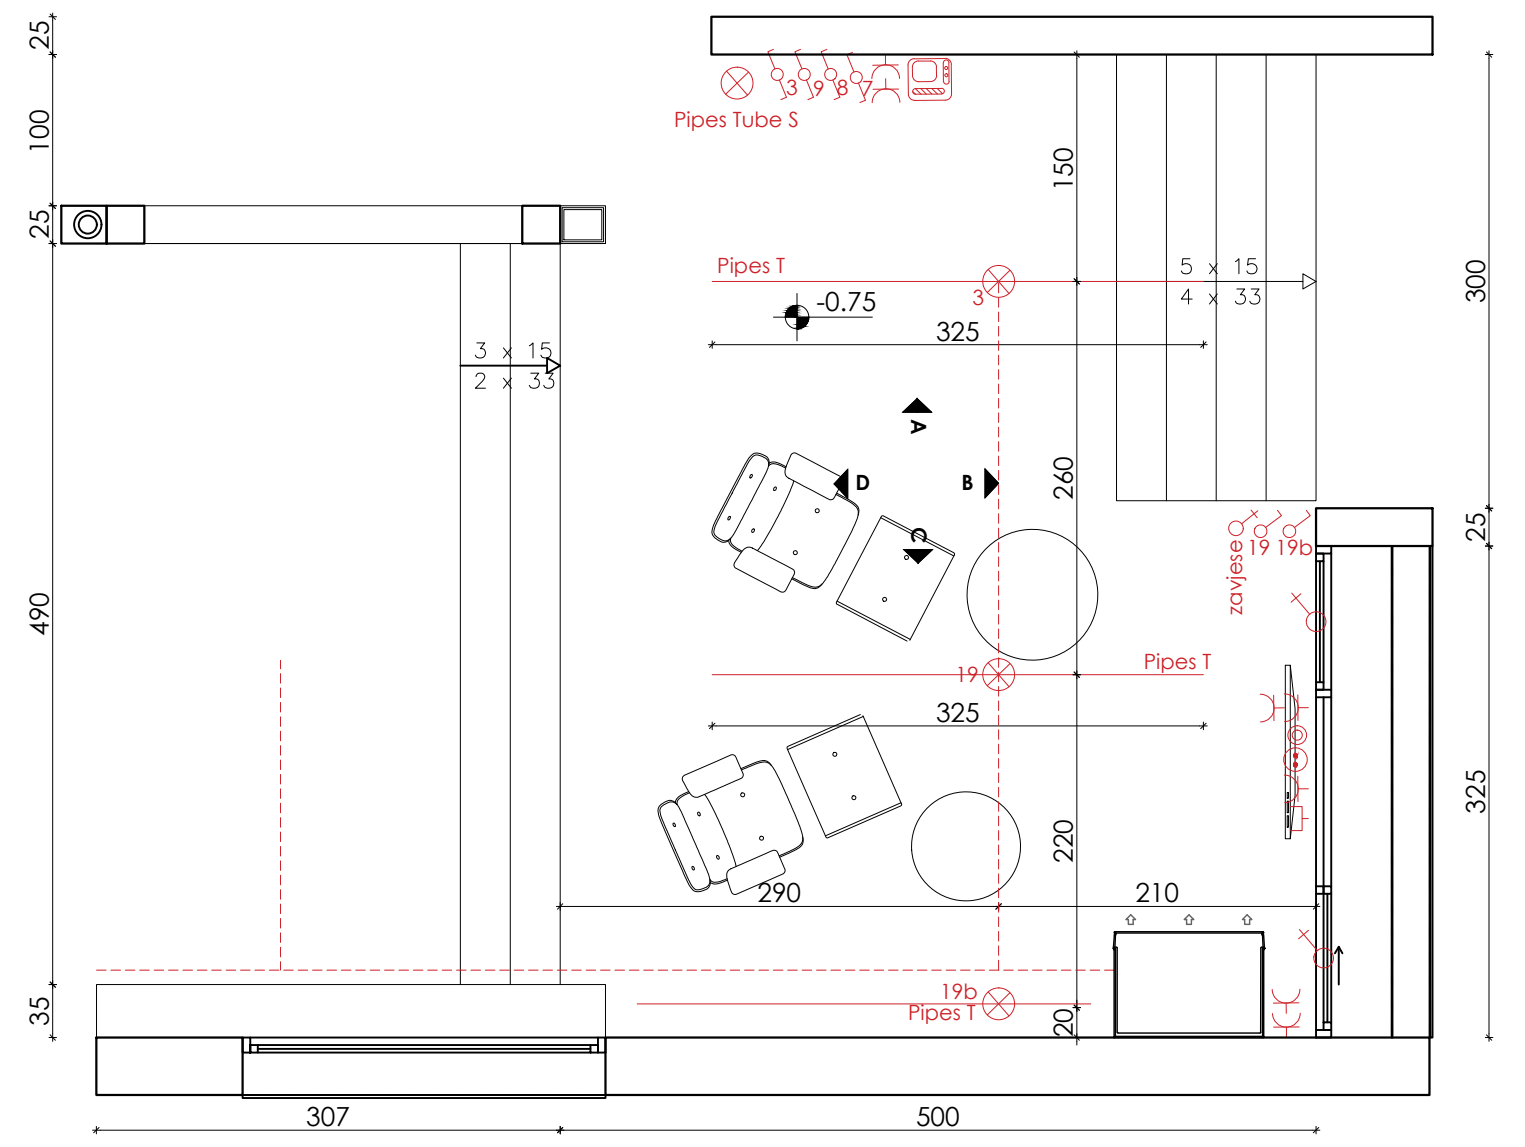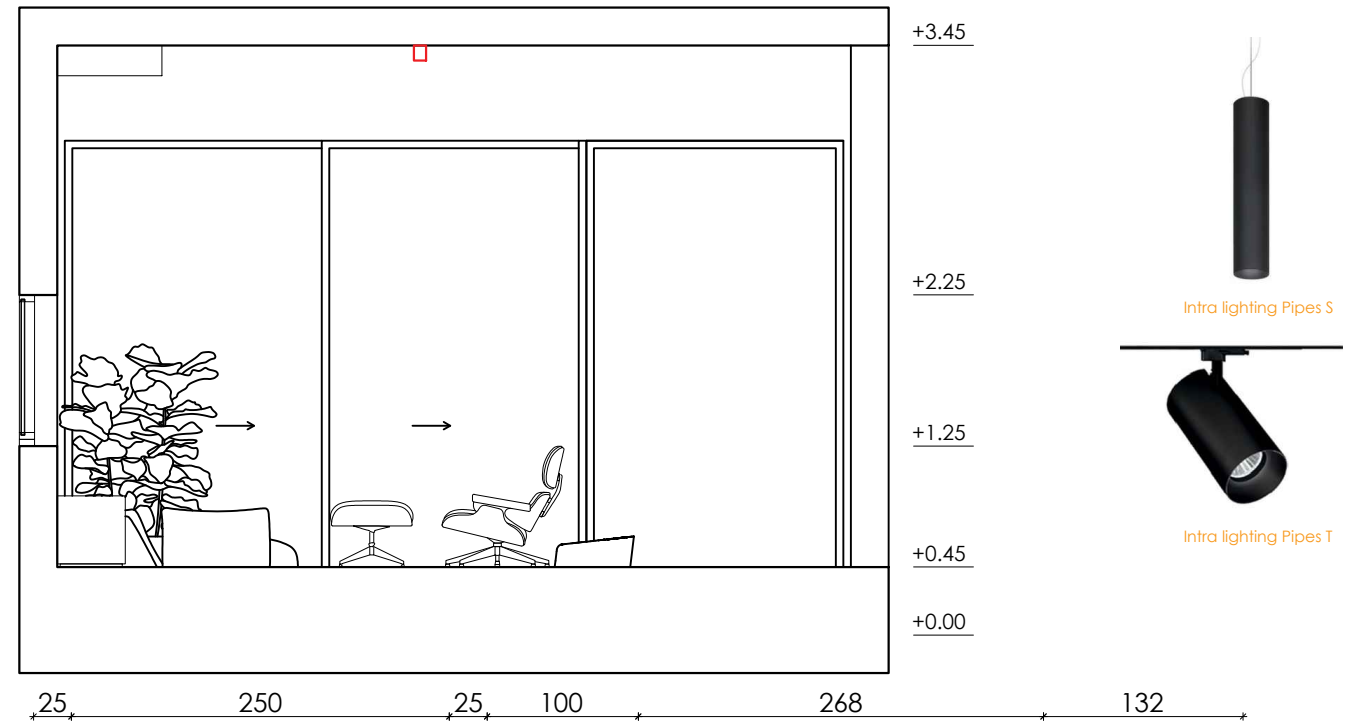





Intra lighting Nola C

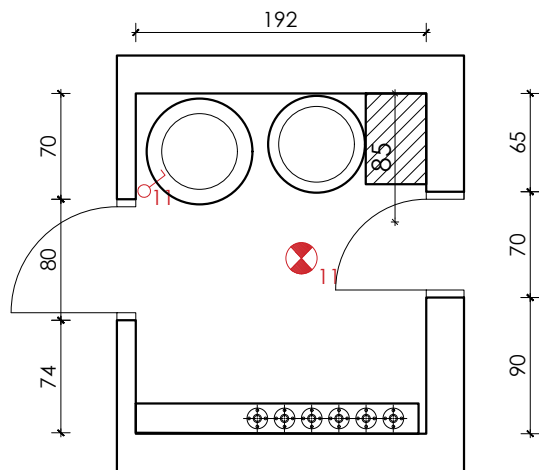


POGLED B

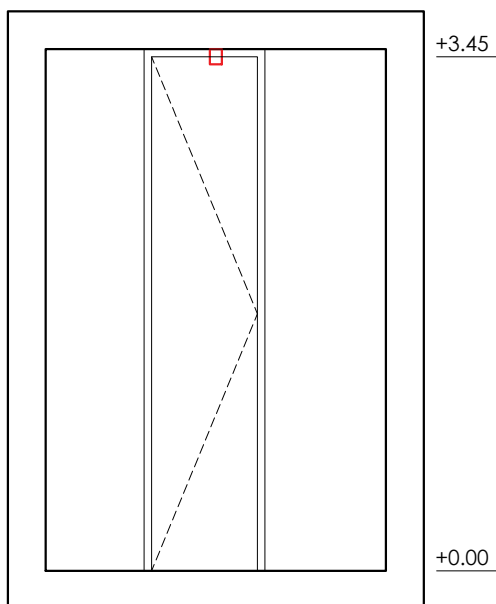


POGLED C

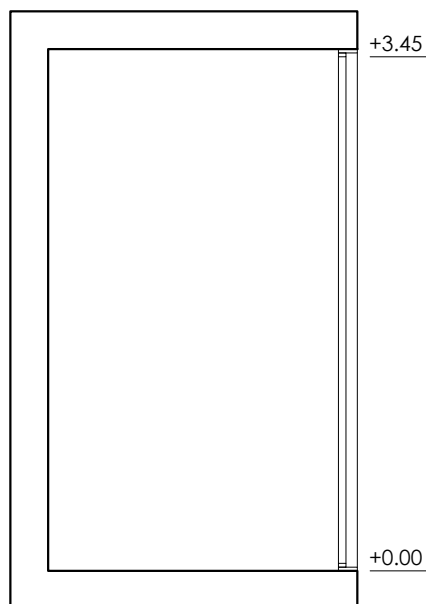



POGLED D

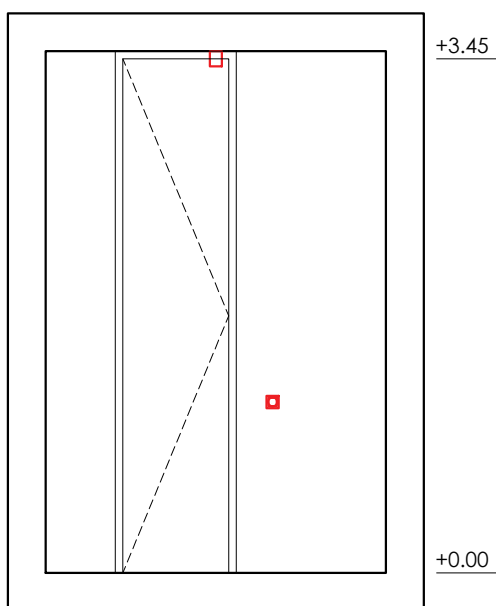


POGLED A

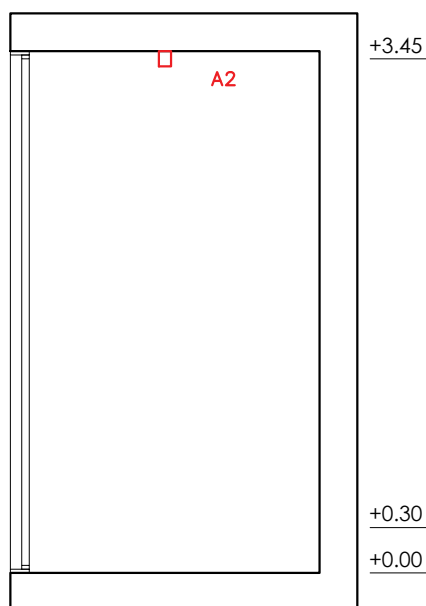


POGLED A

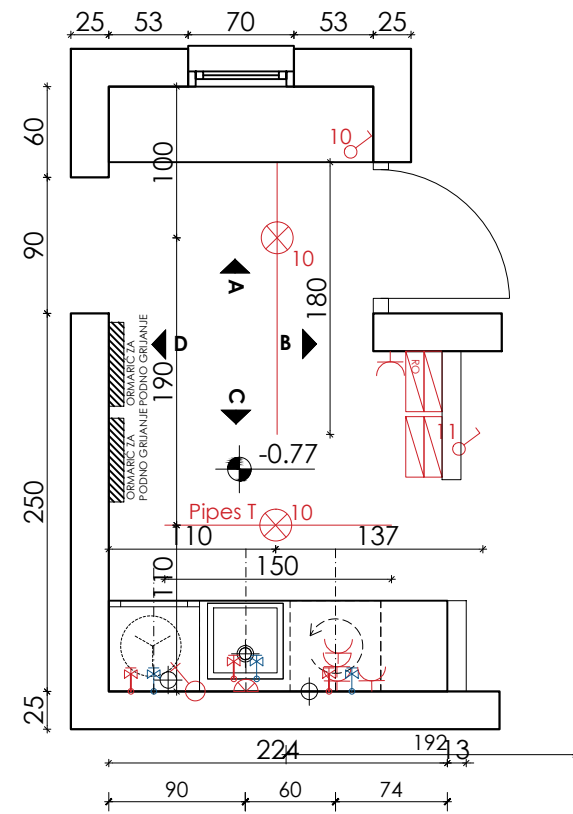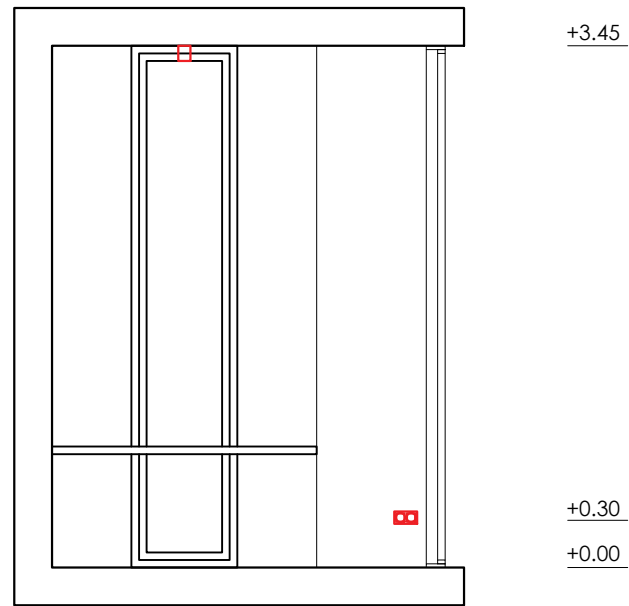


POGLED B

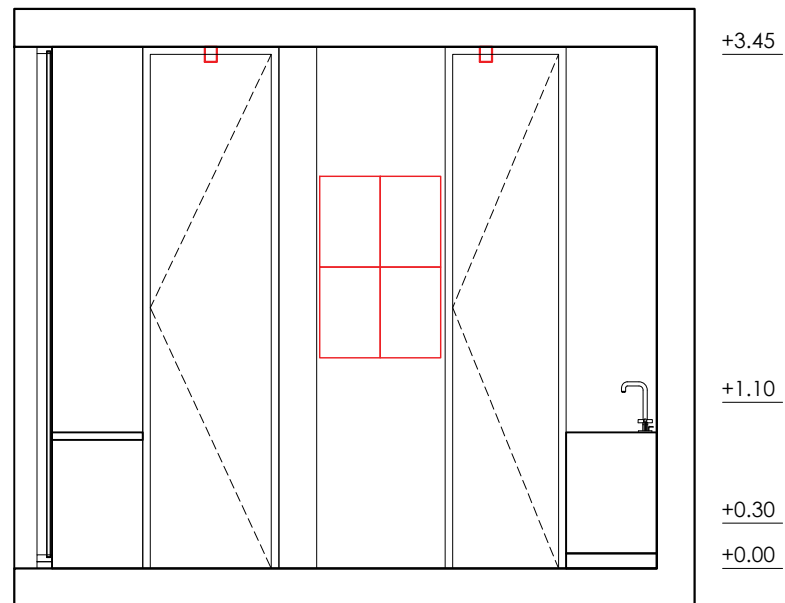


POGLED C

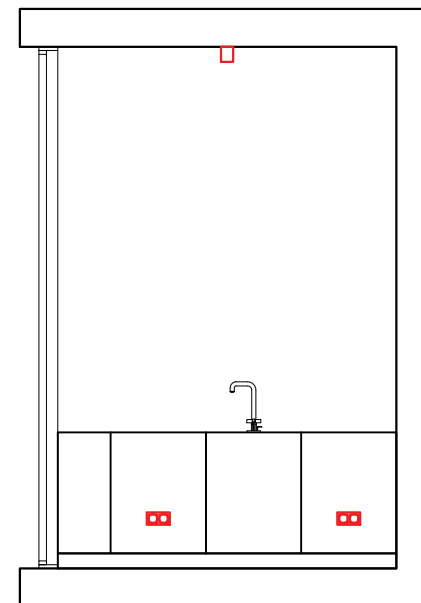


POGLED D

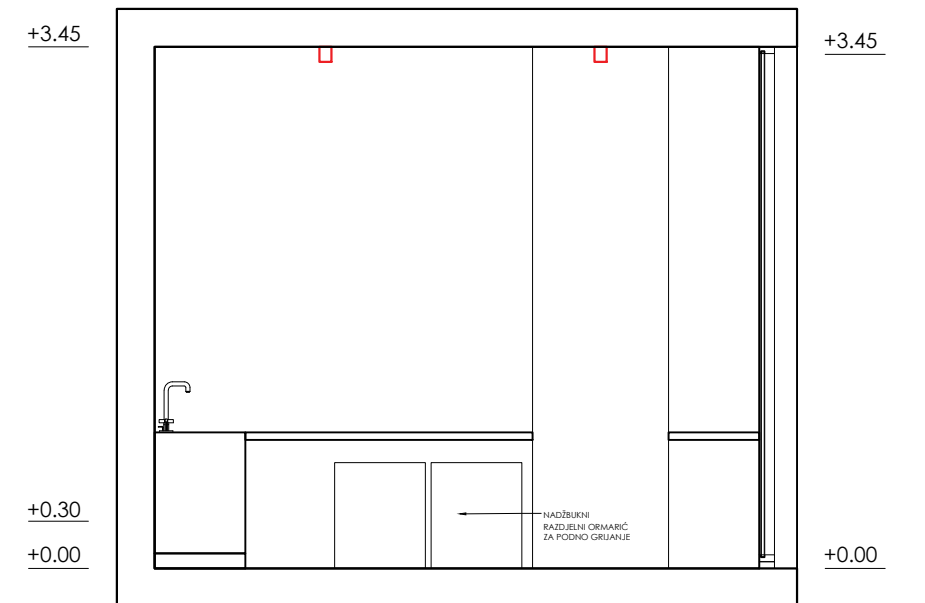


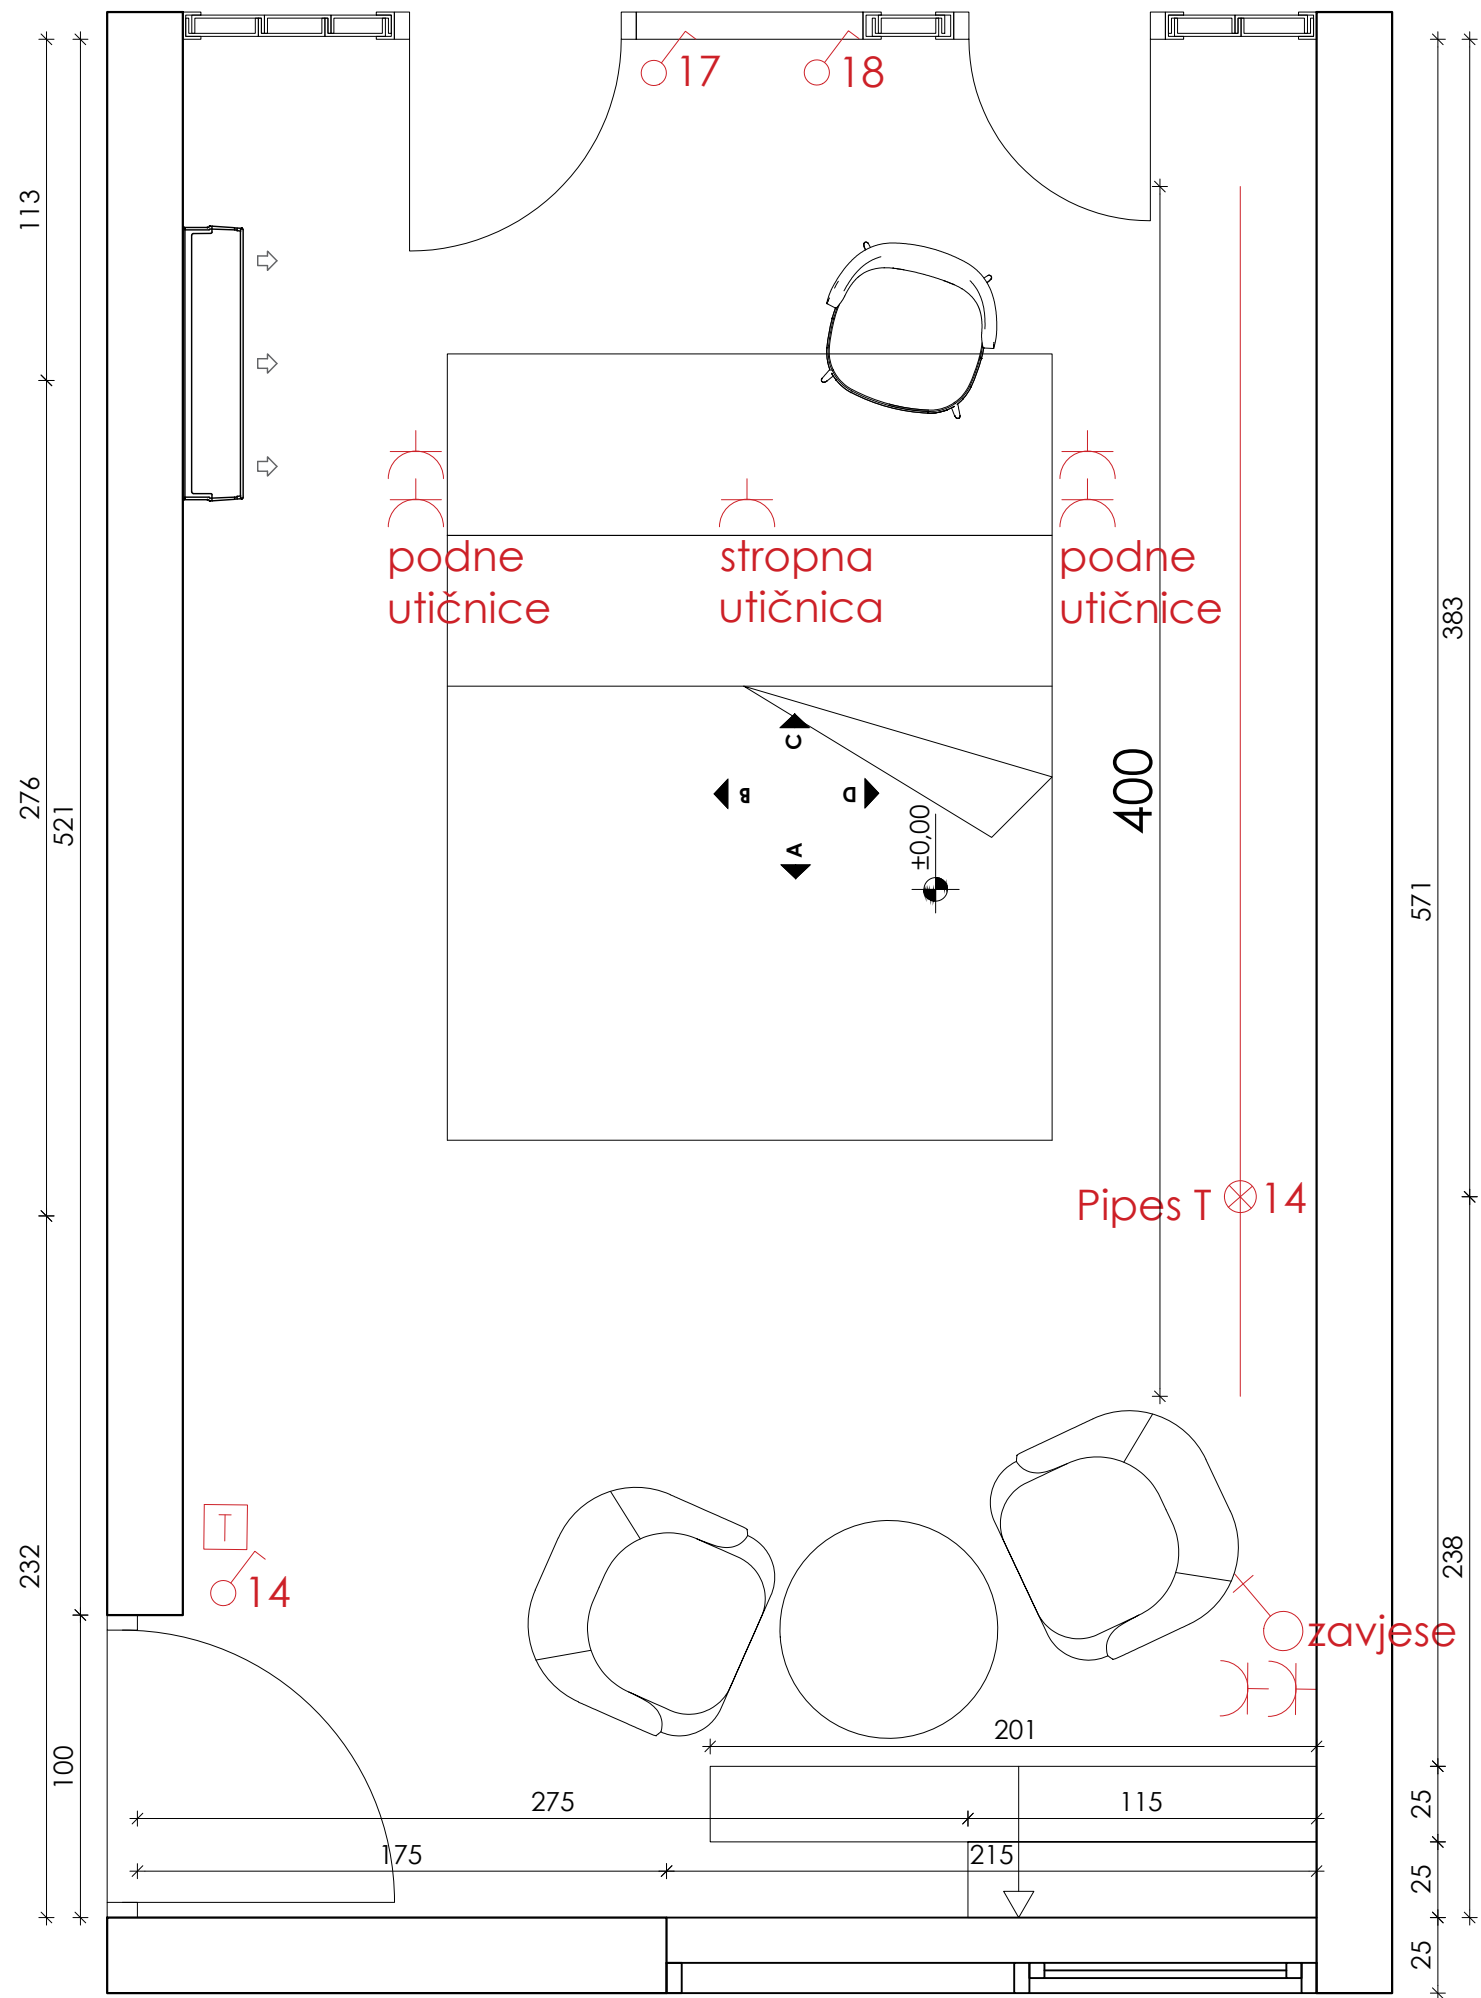


POGLED A

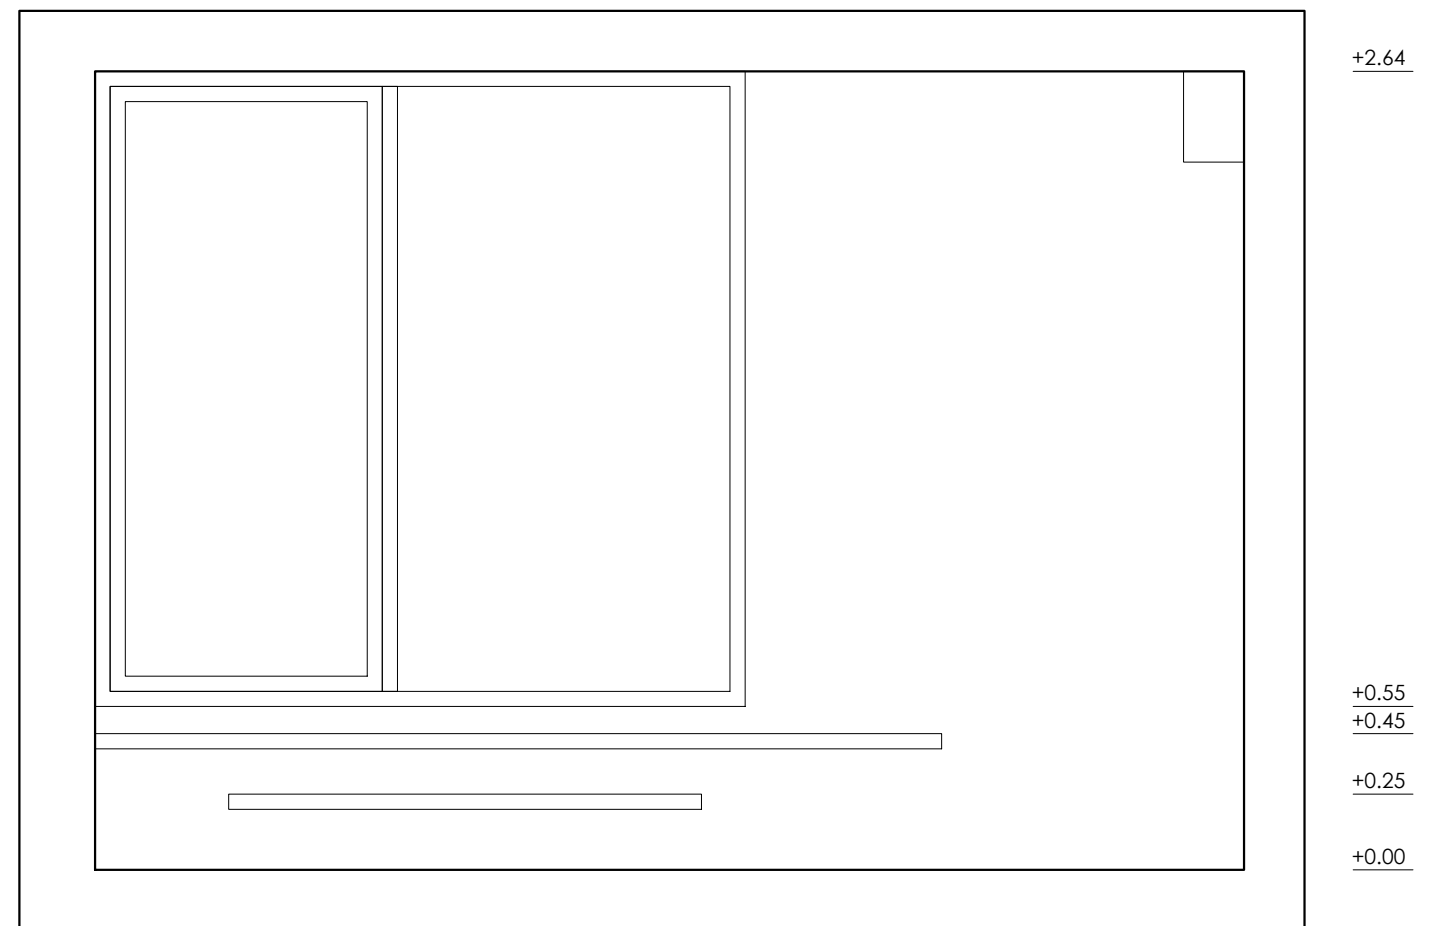


POGLED C

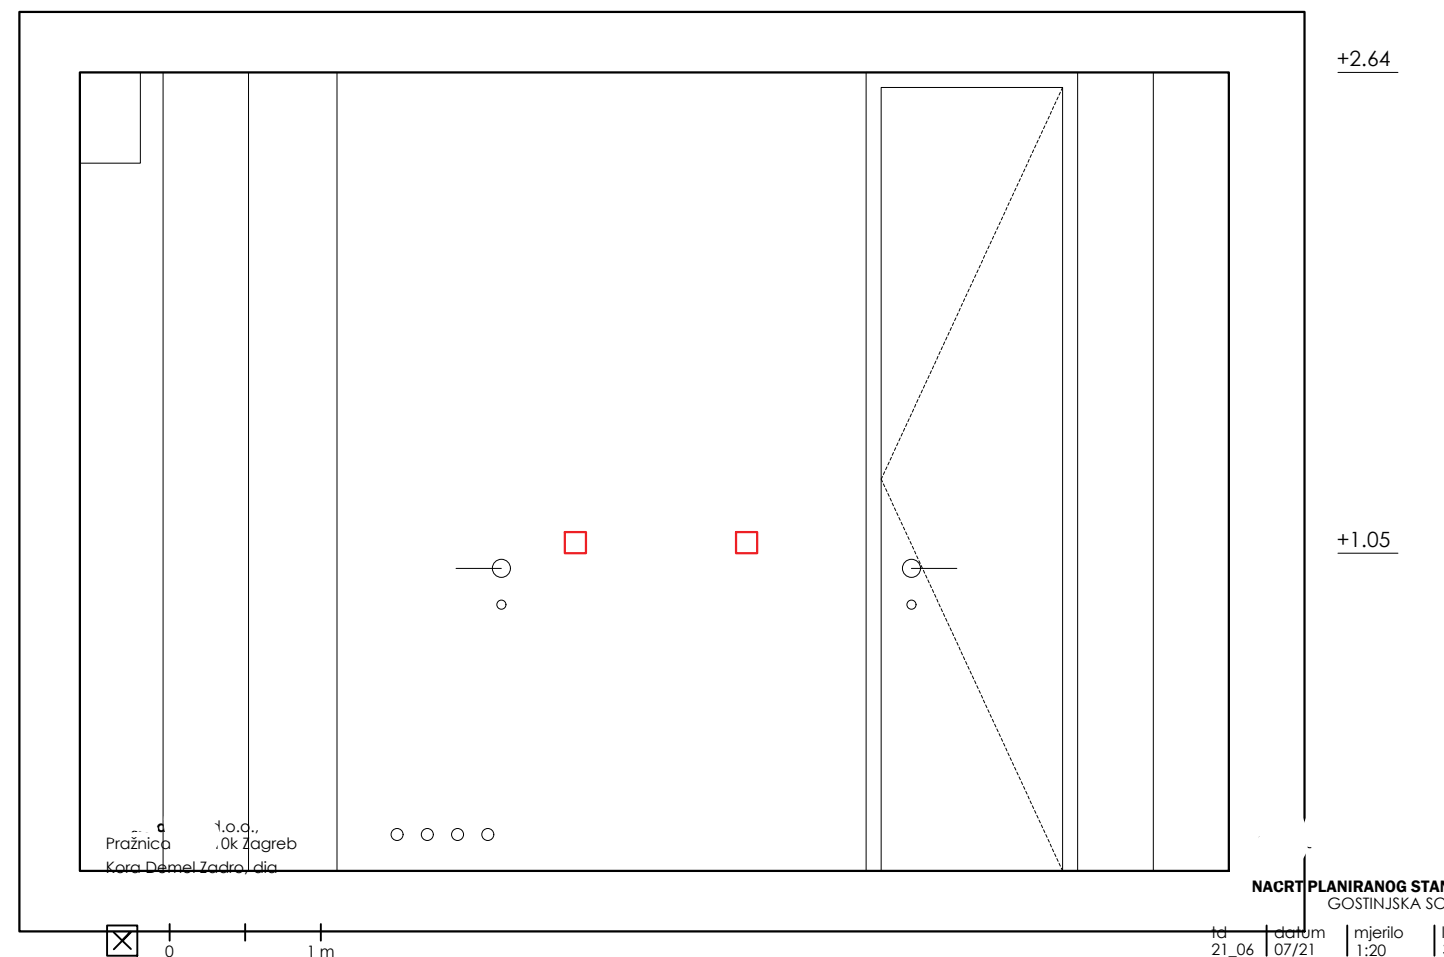

POGLED B

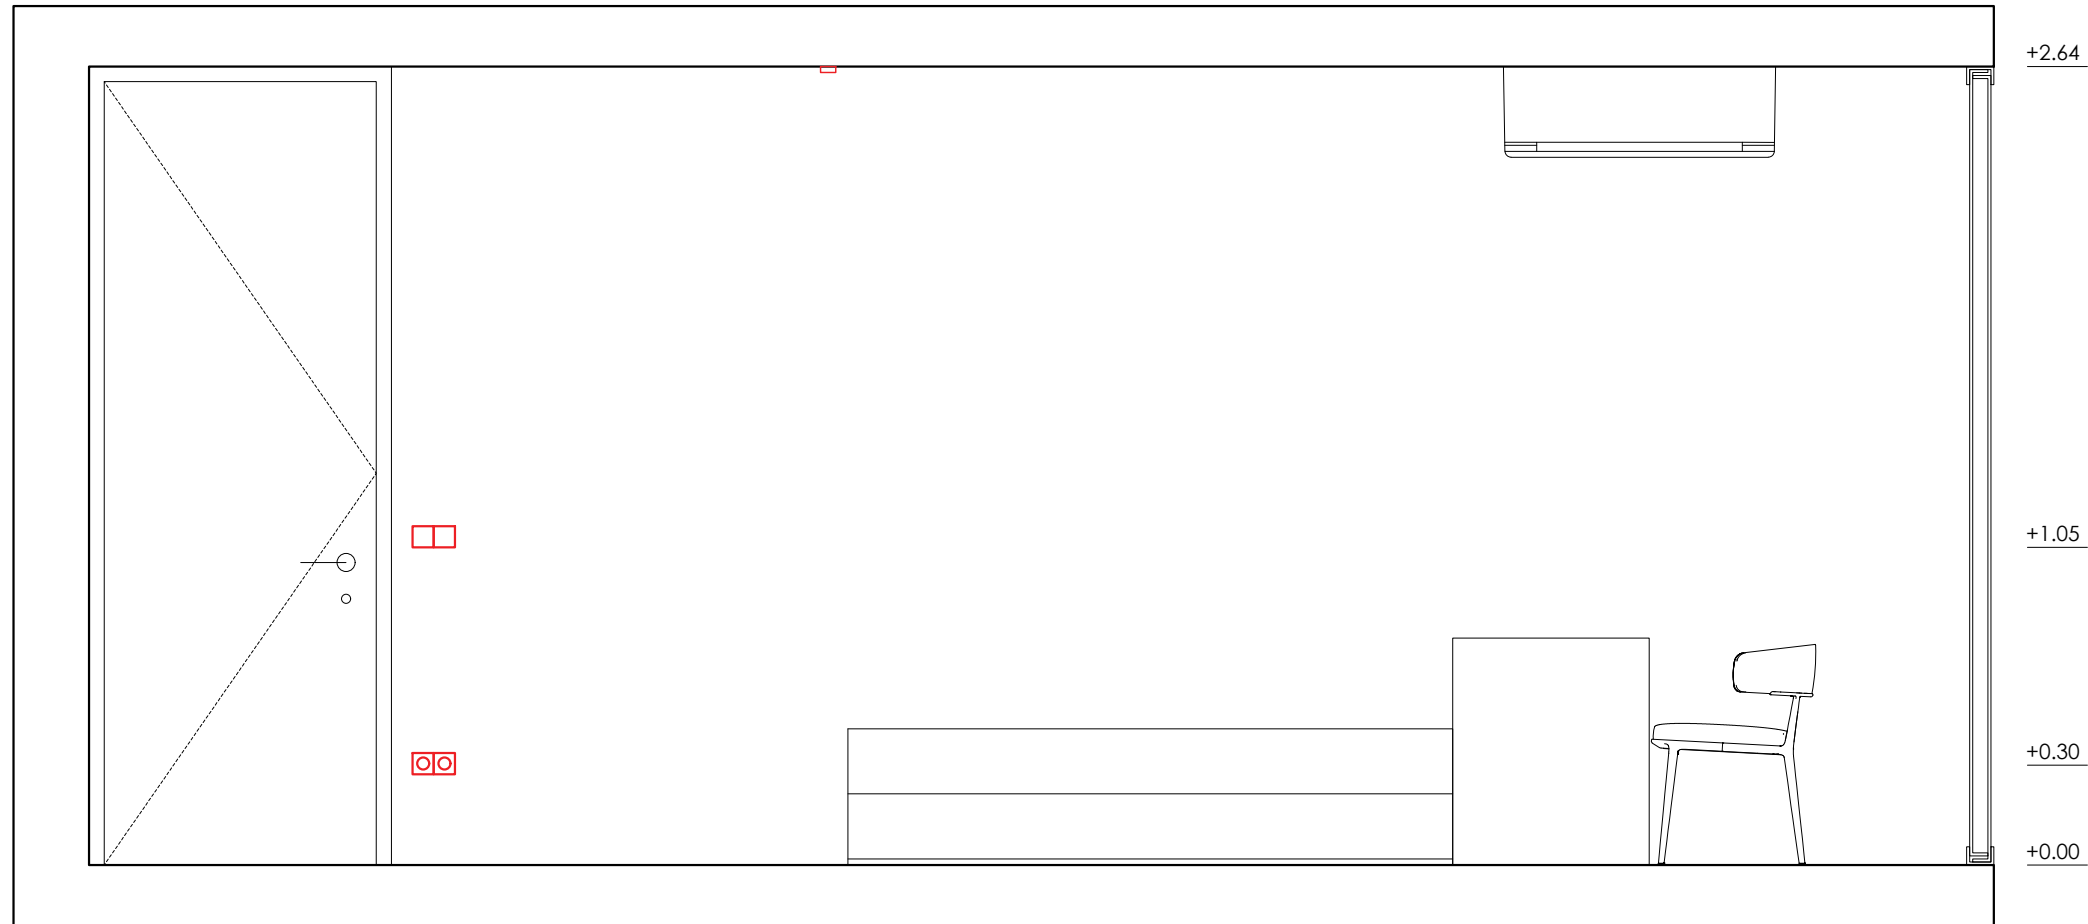

POGLED D

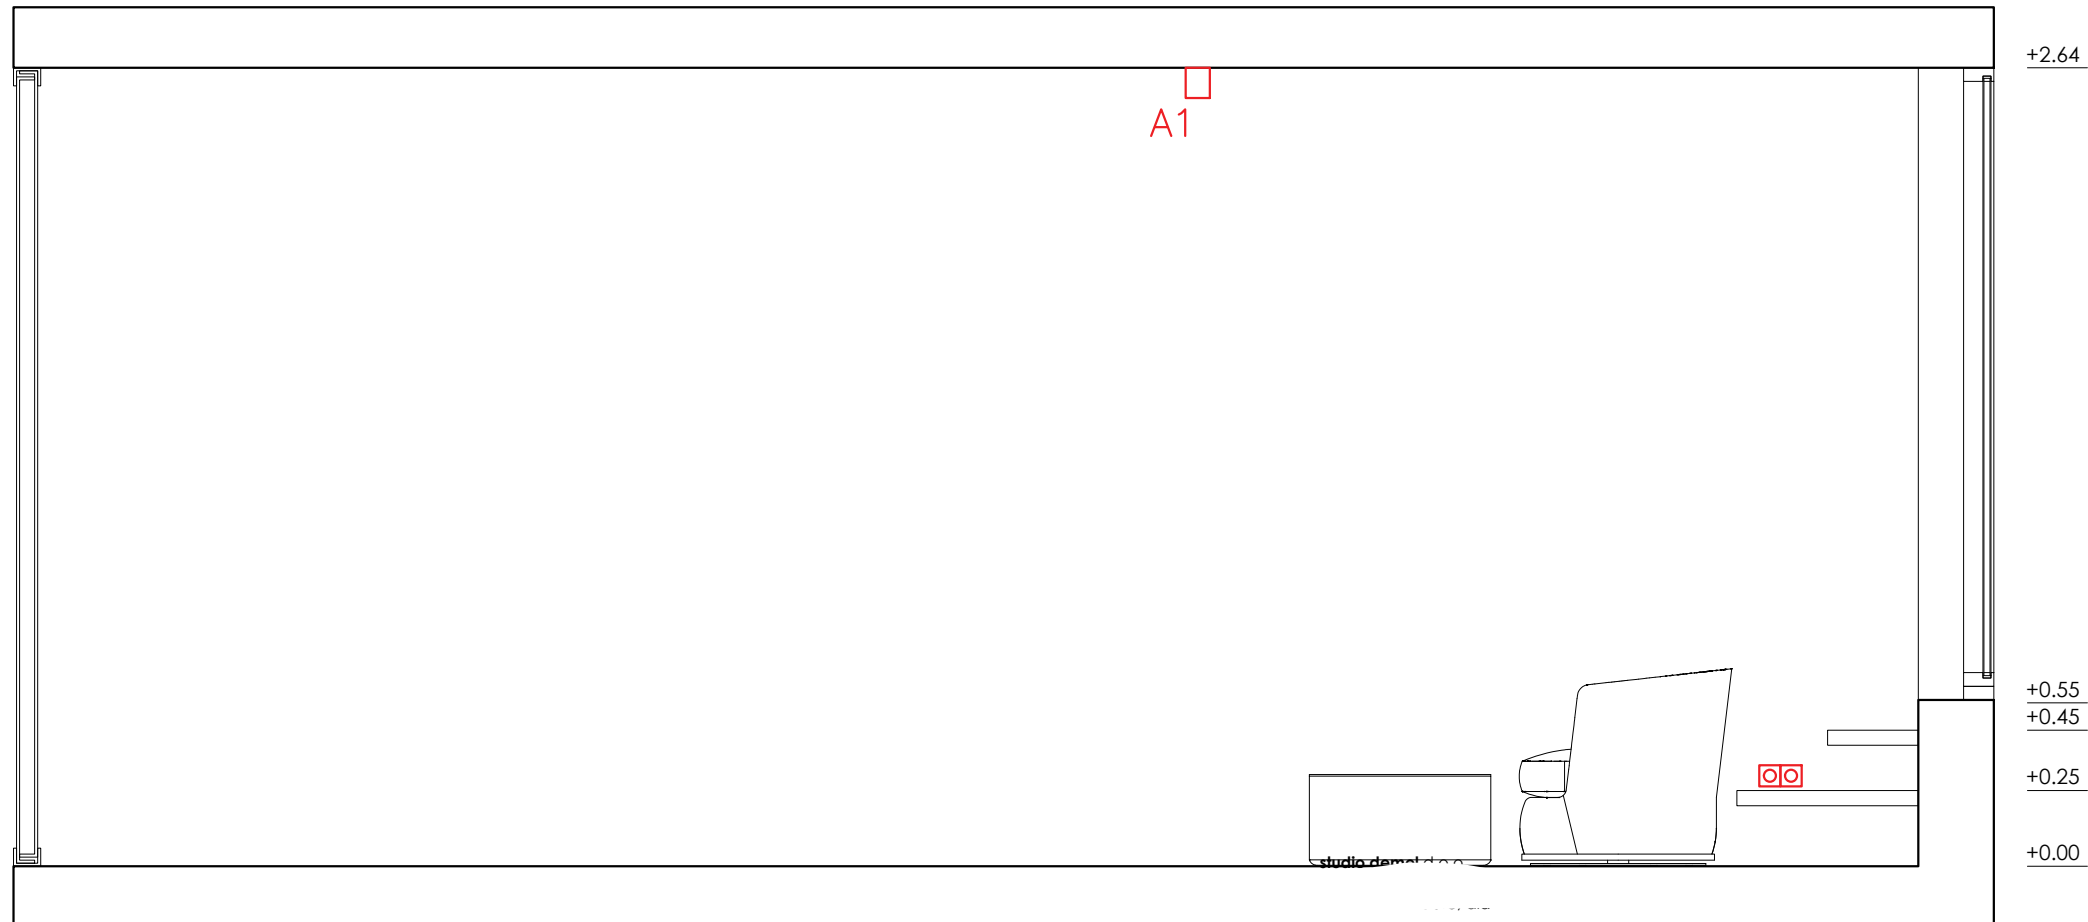

Intra lighting Pipes C




Intra lighting Pipes S




Intra lighting Pipes T




POGLED D

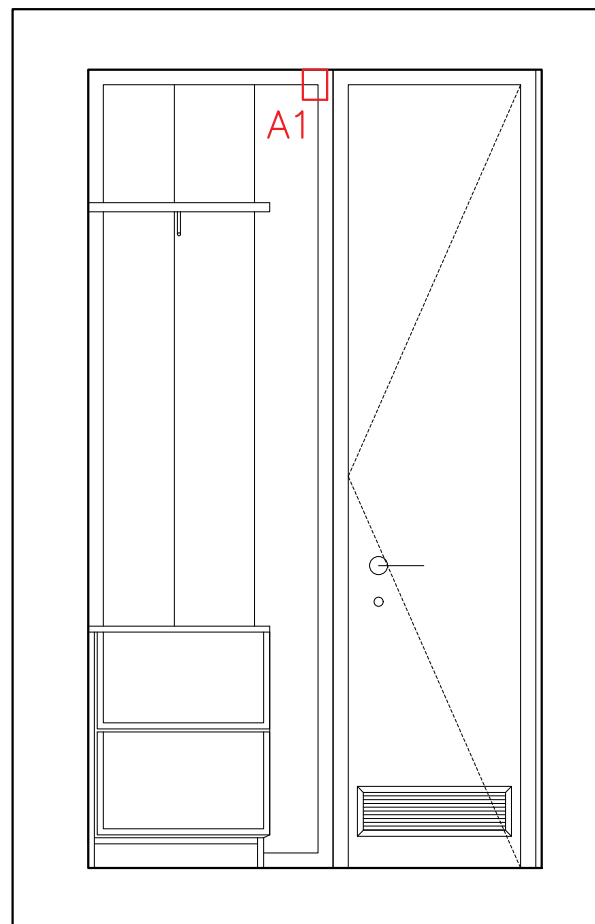


POGLED D

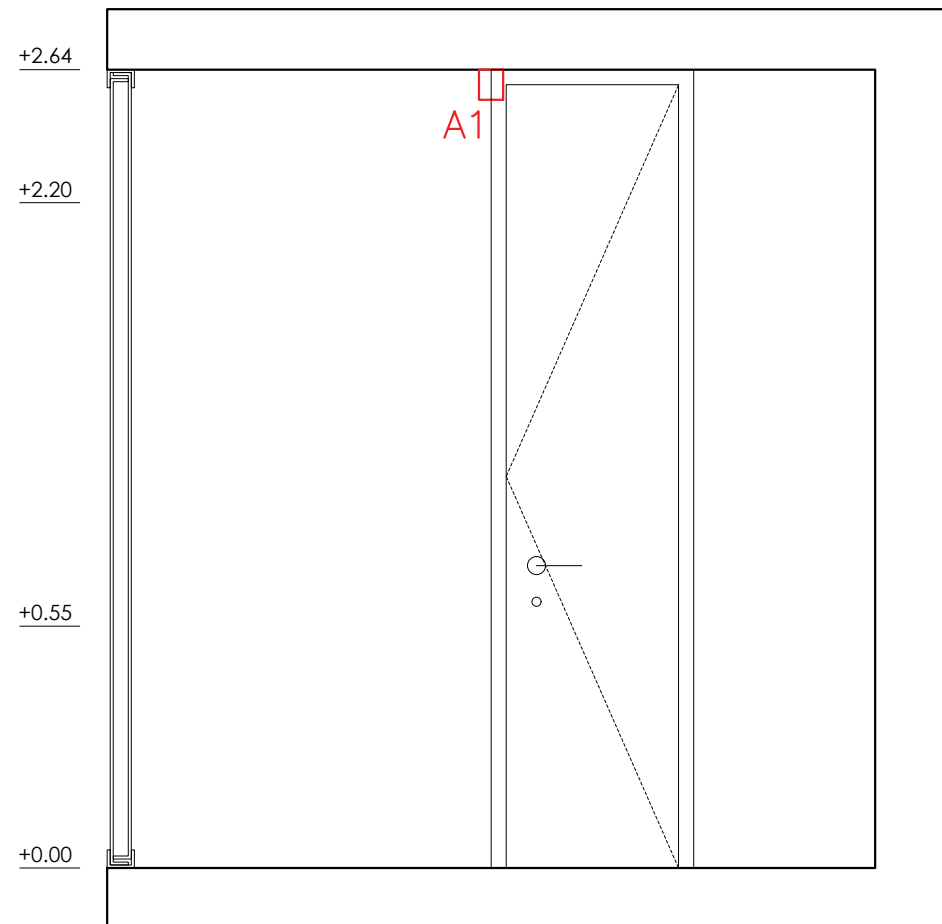

POGLED D

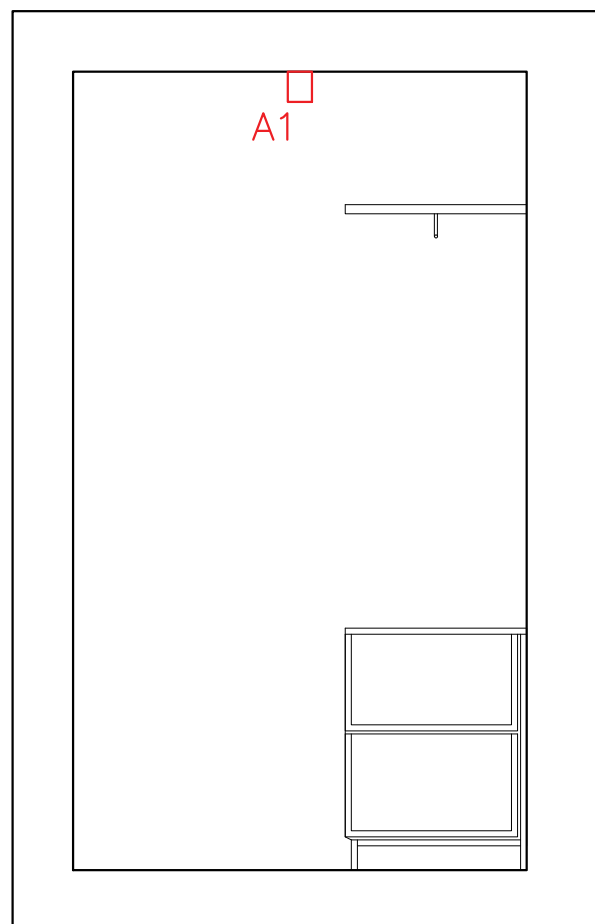

POGLED D

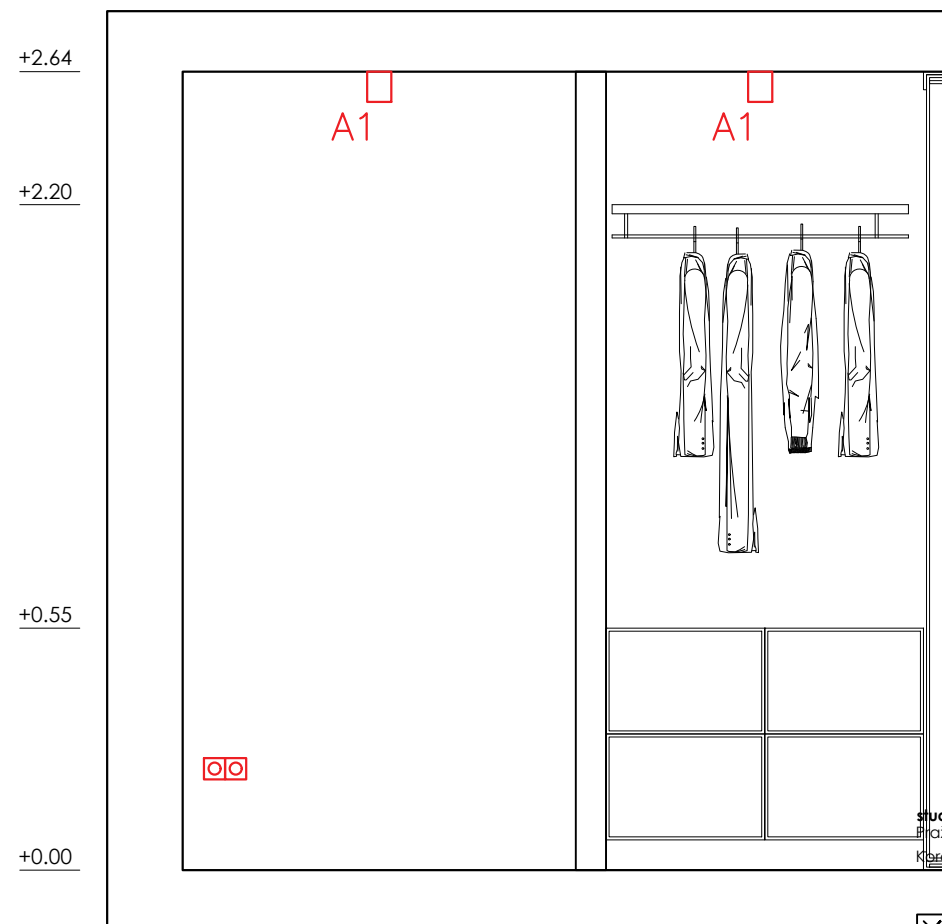

+2.64

+0.00

+2.64


+2.20


+0.55

+0.00




Intra lighting Pipes T

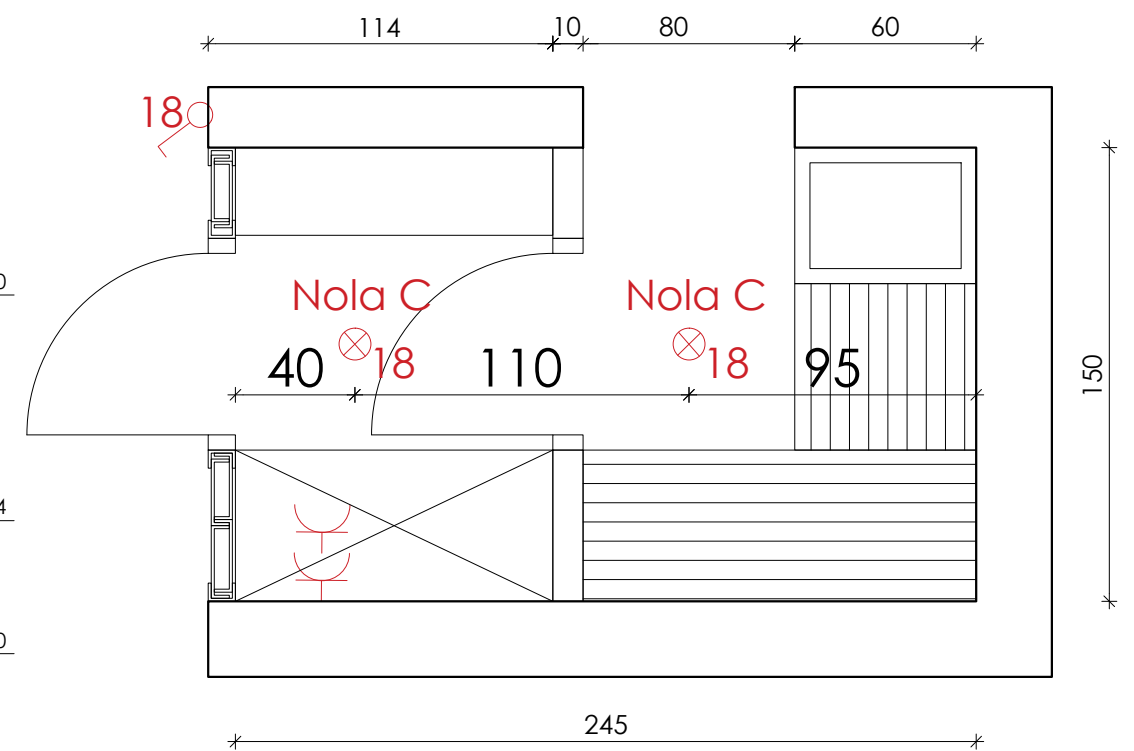


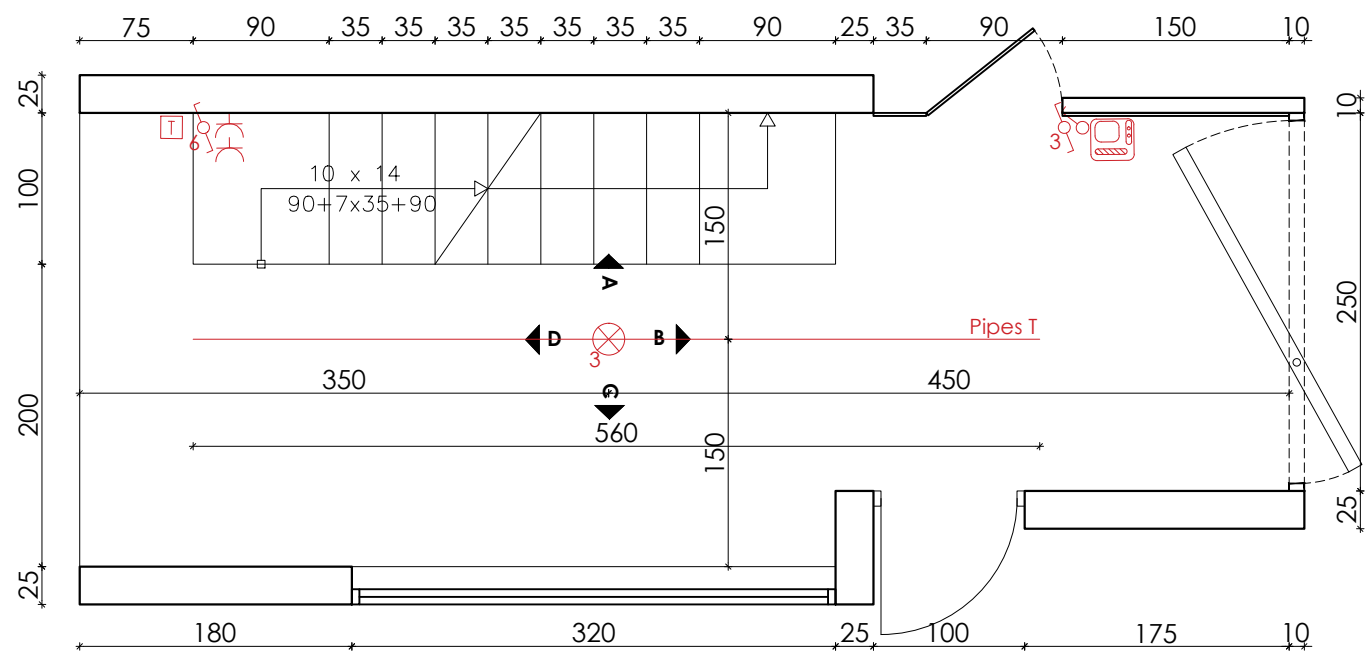


POGLED A

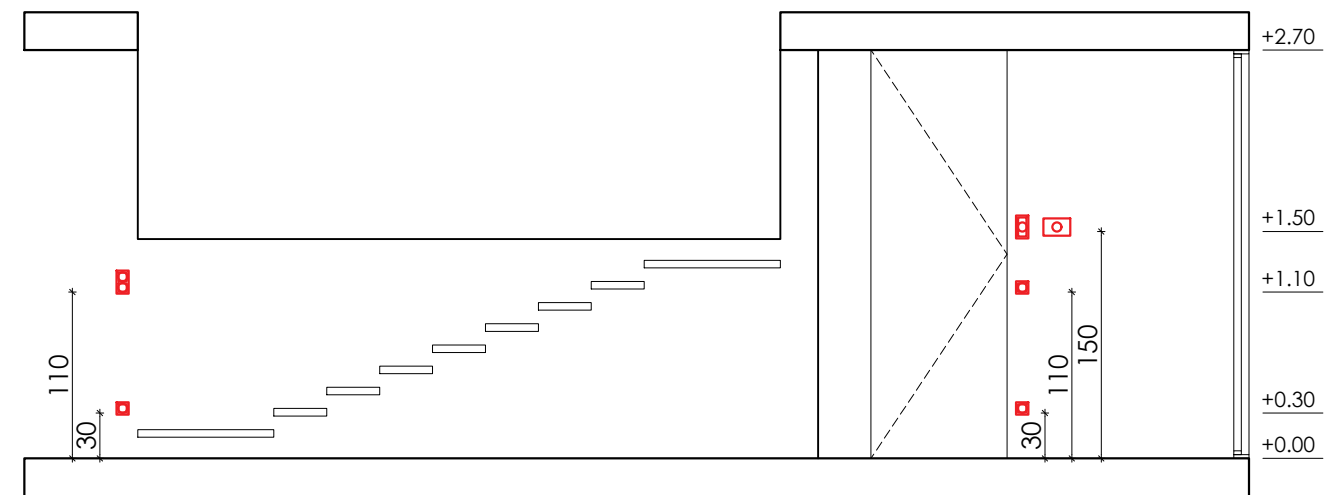

POGLED B

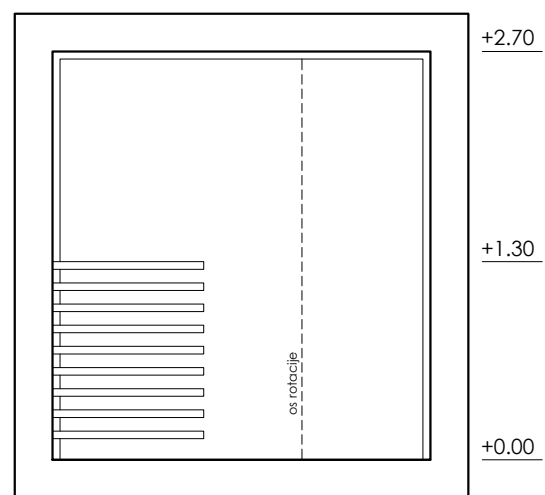


POGLED C

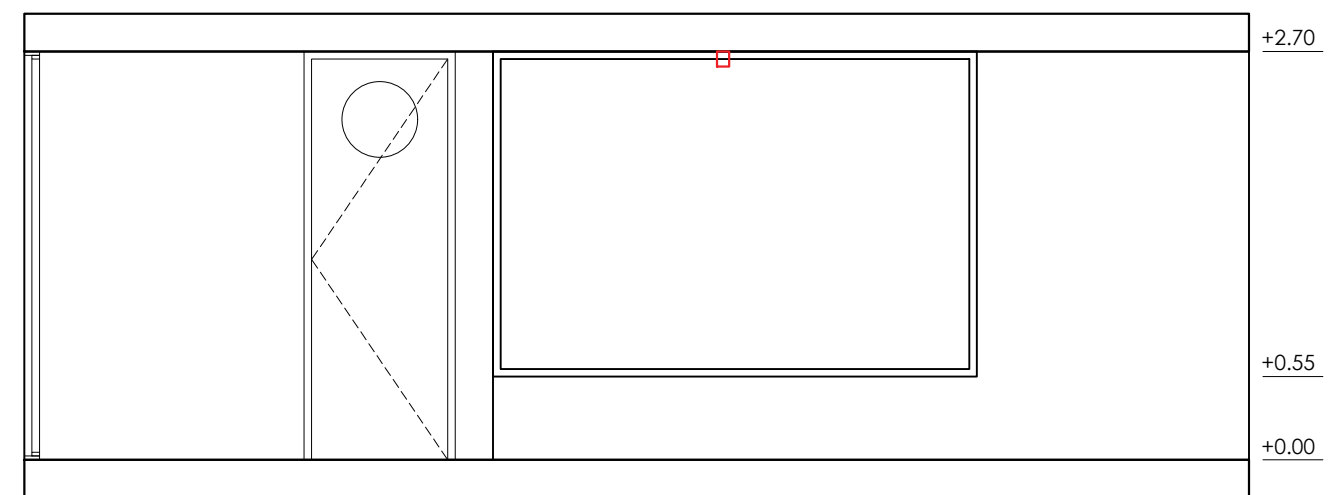


Intra lighting Pipes T



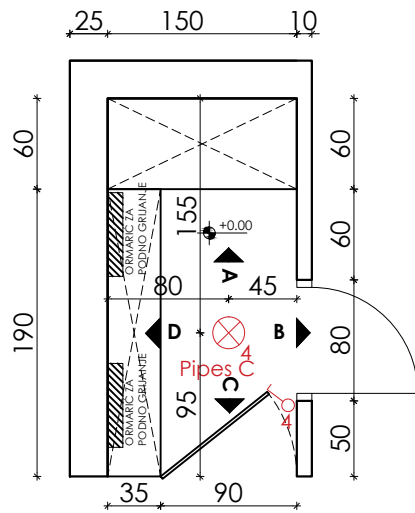


Intra lighting Pipes C


POGLED A

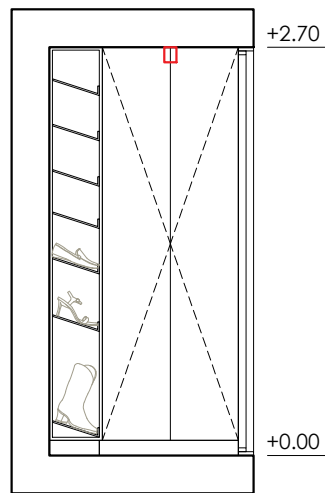


POGLED B



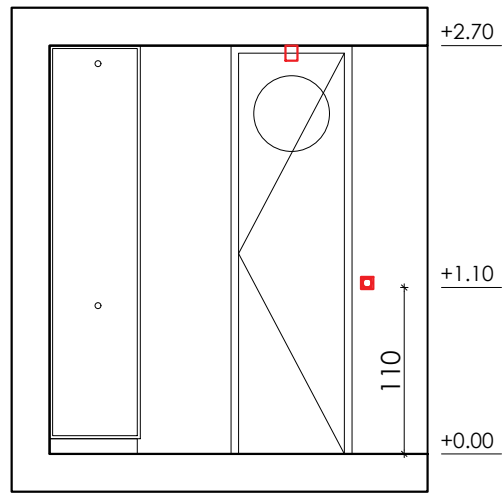


POGLED C

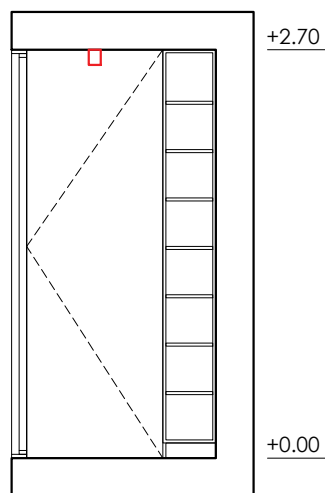






POGLED D

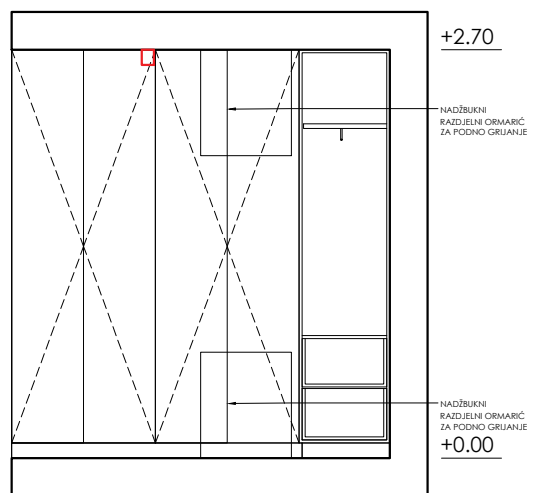


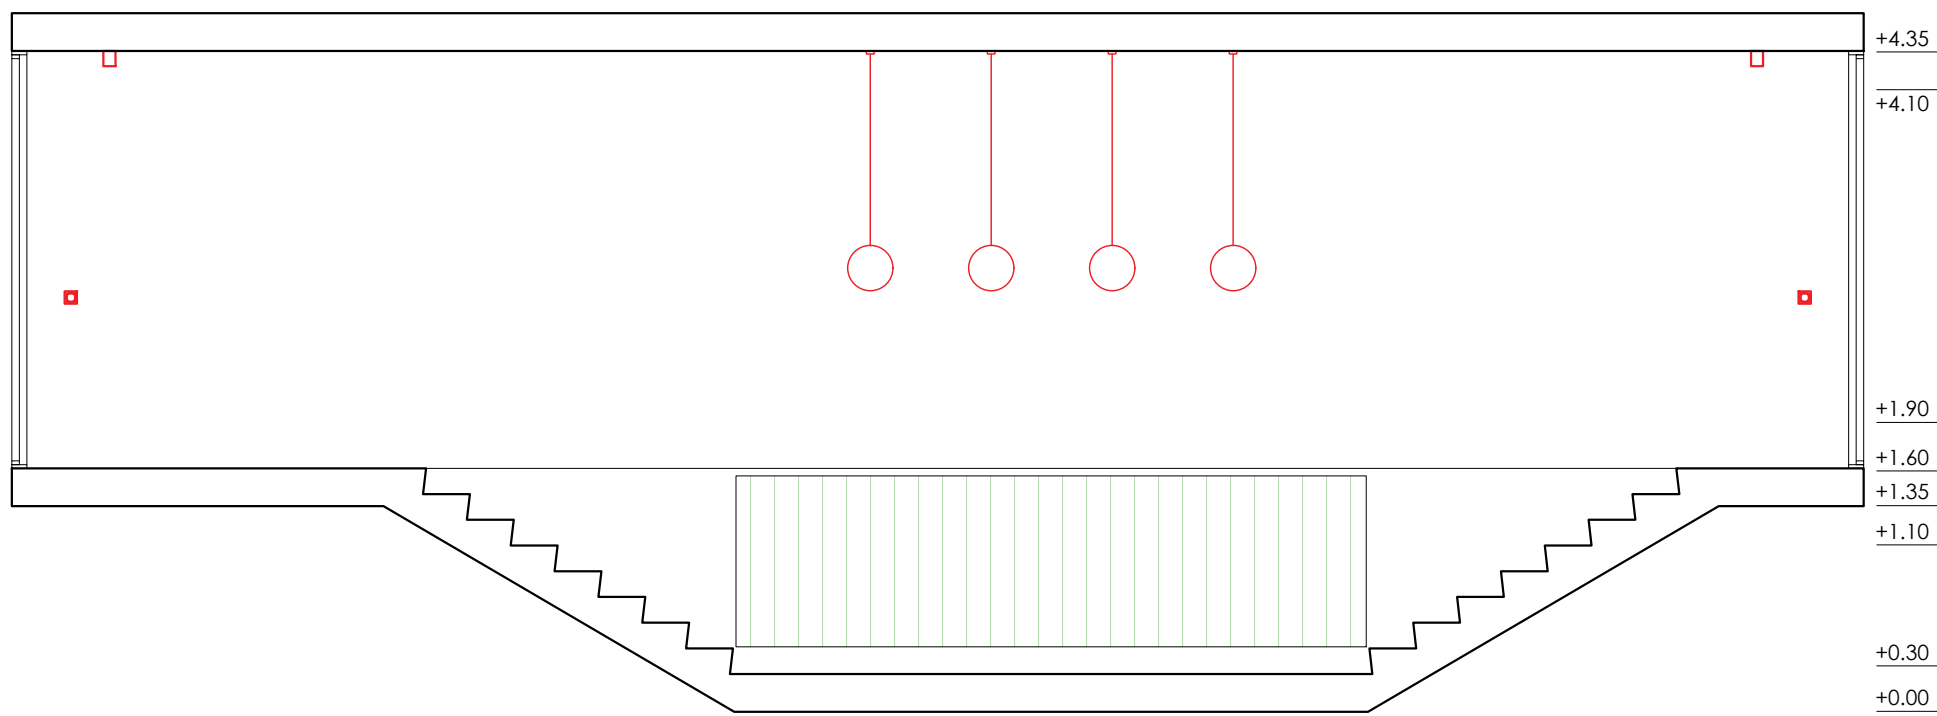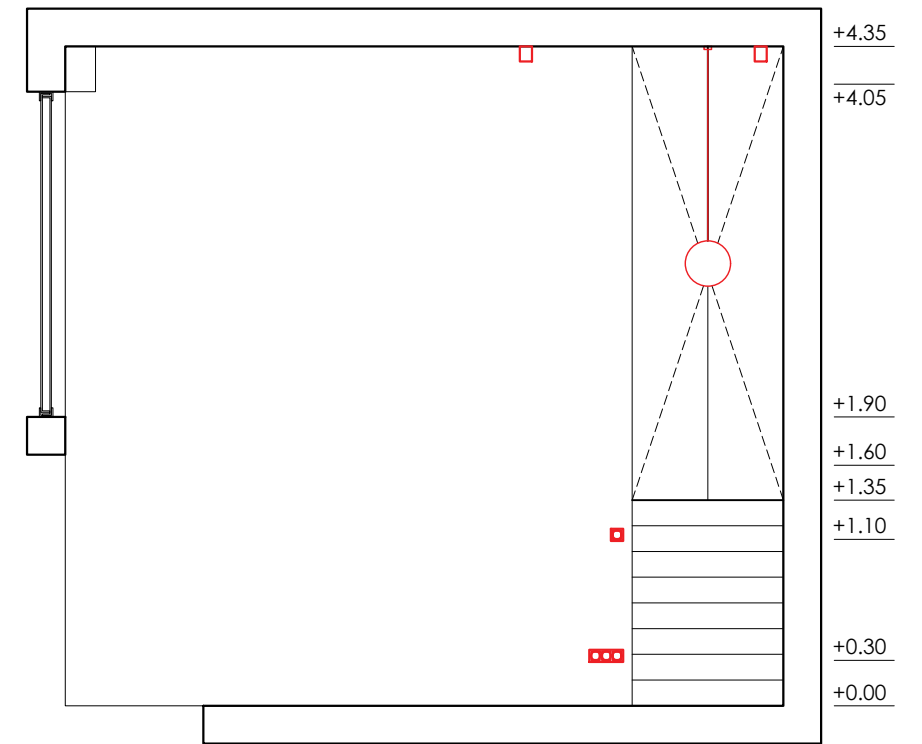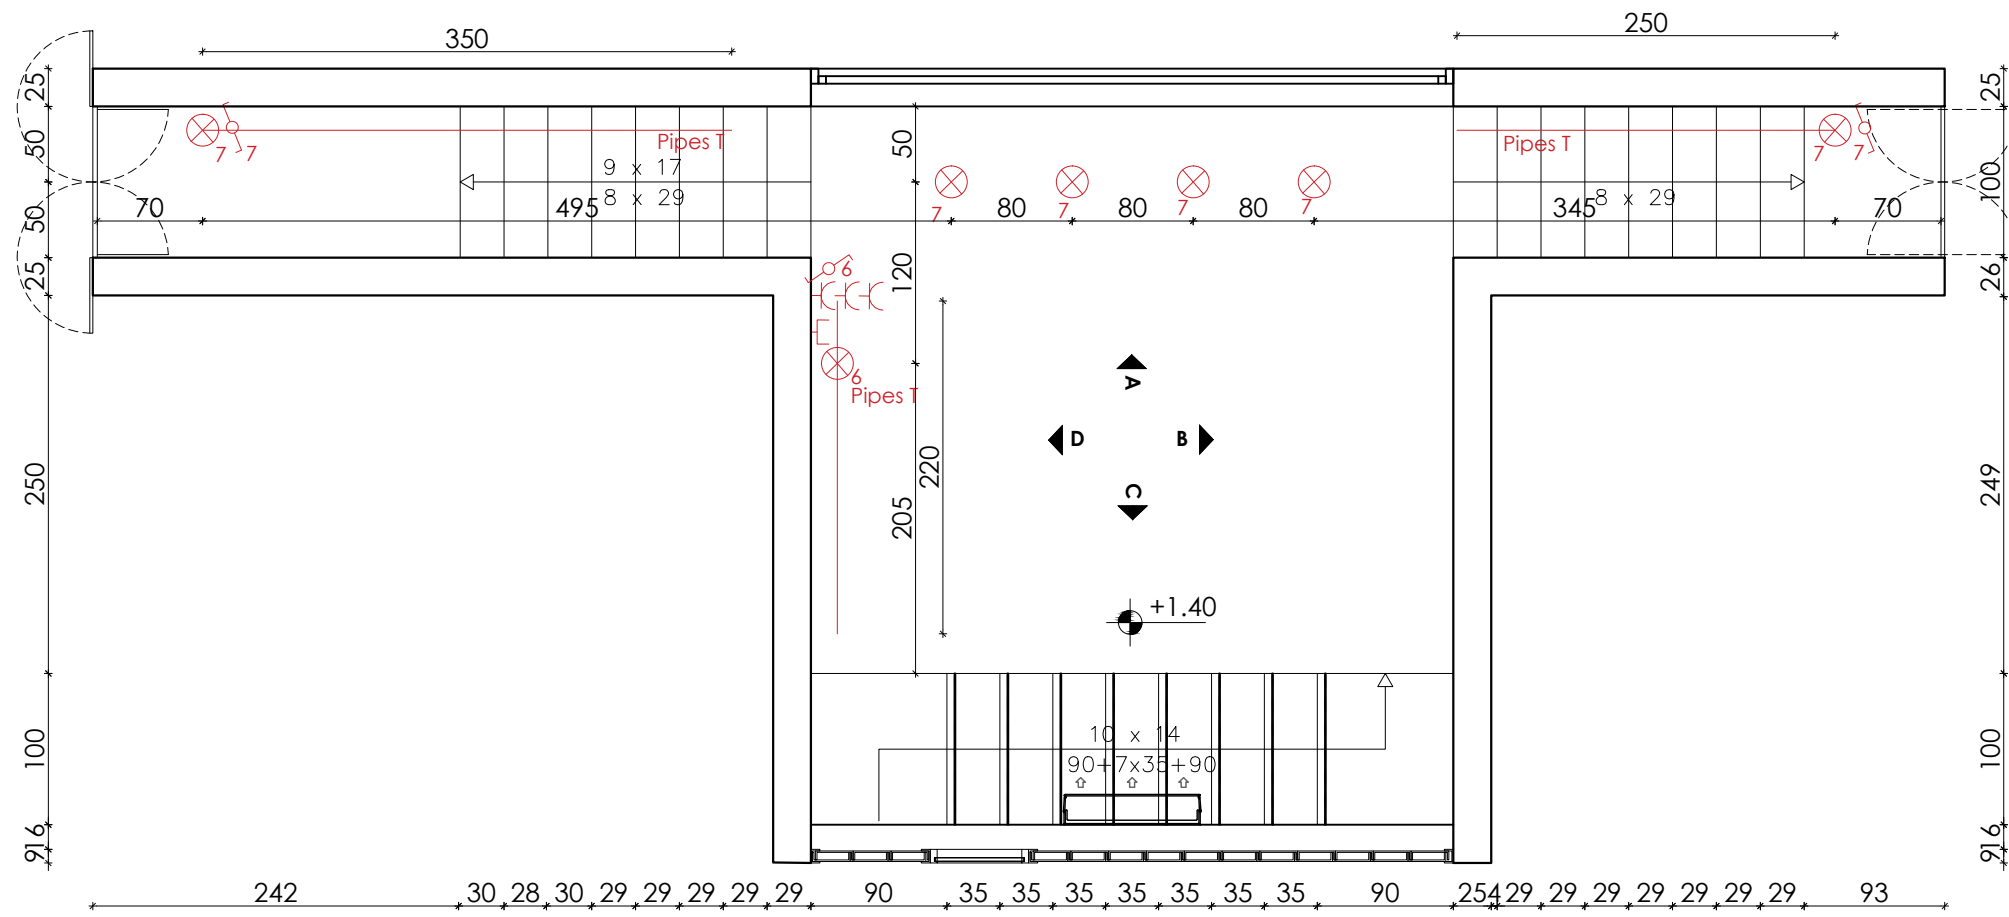


Intra lighting Pipes T



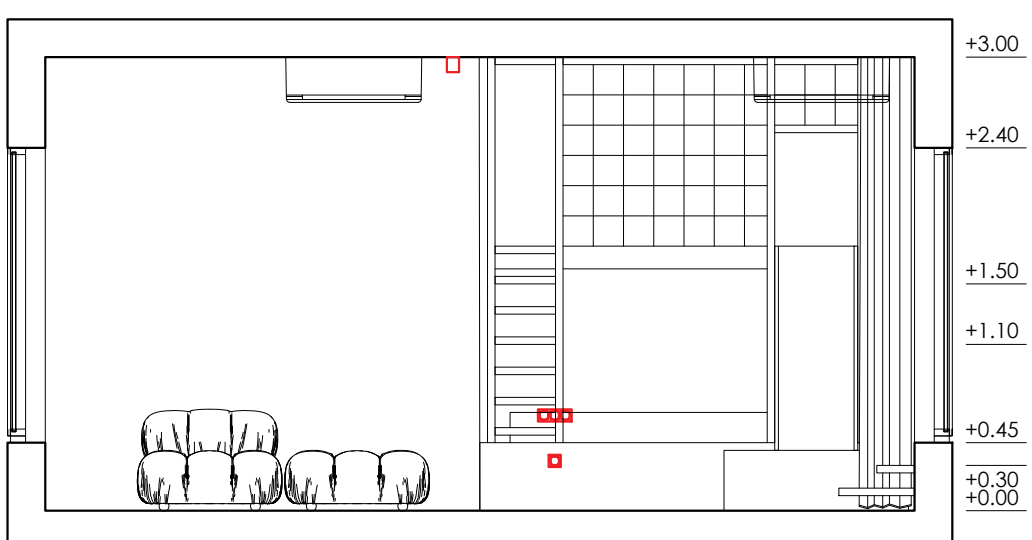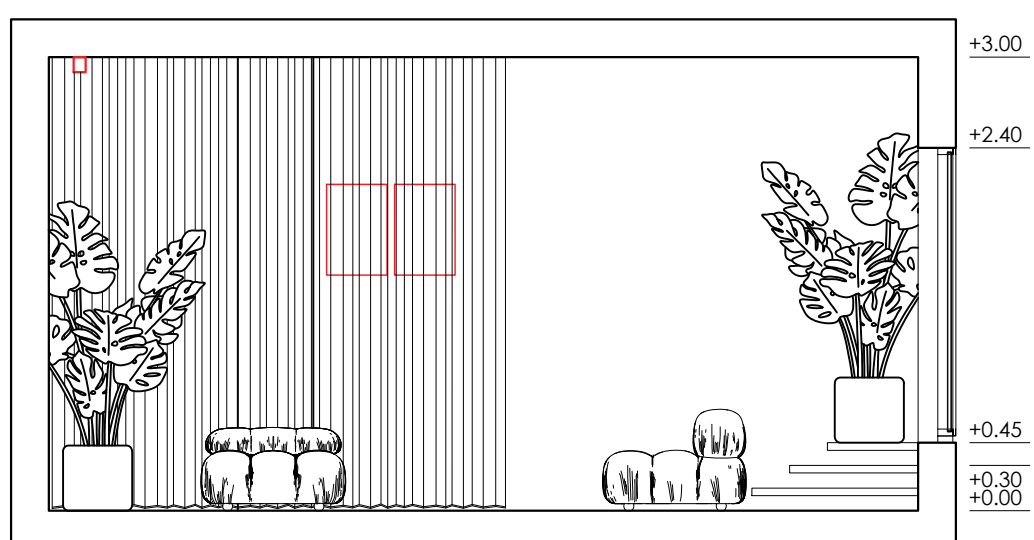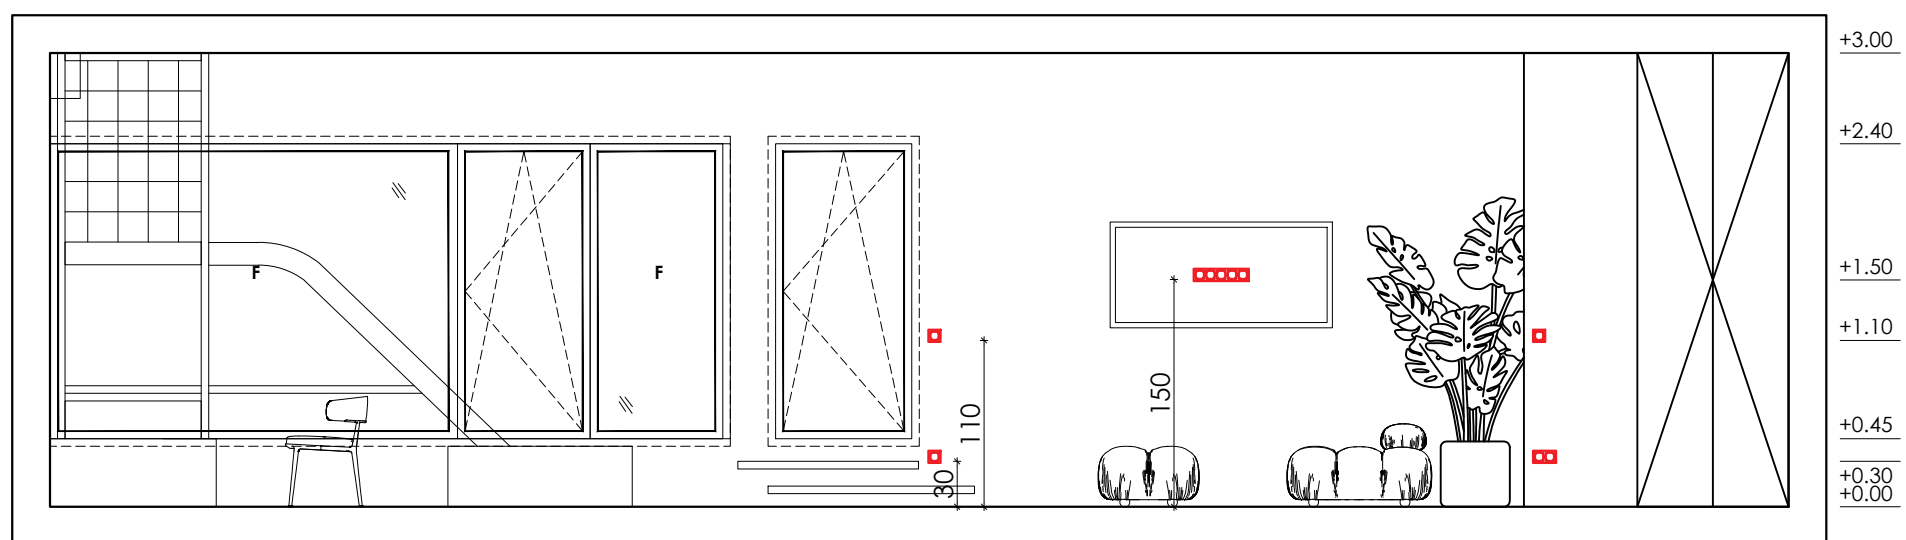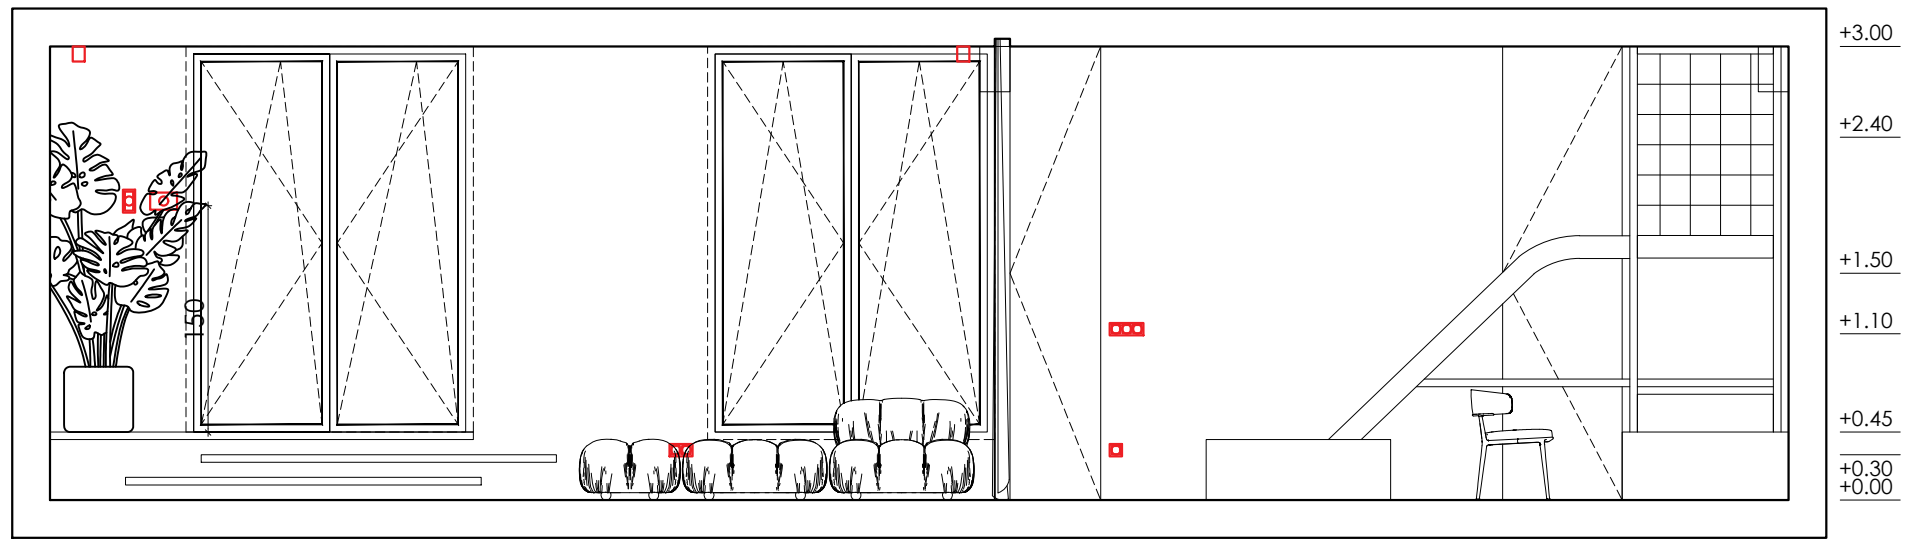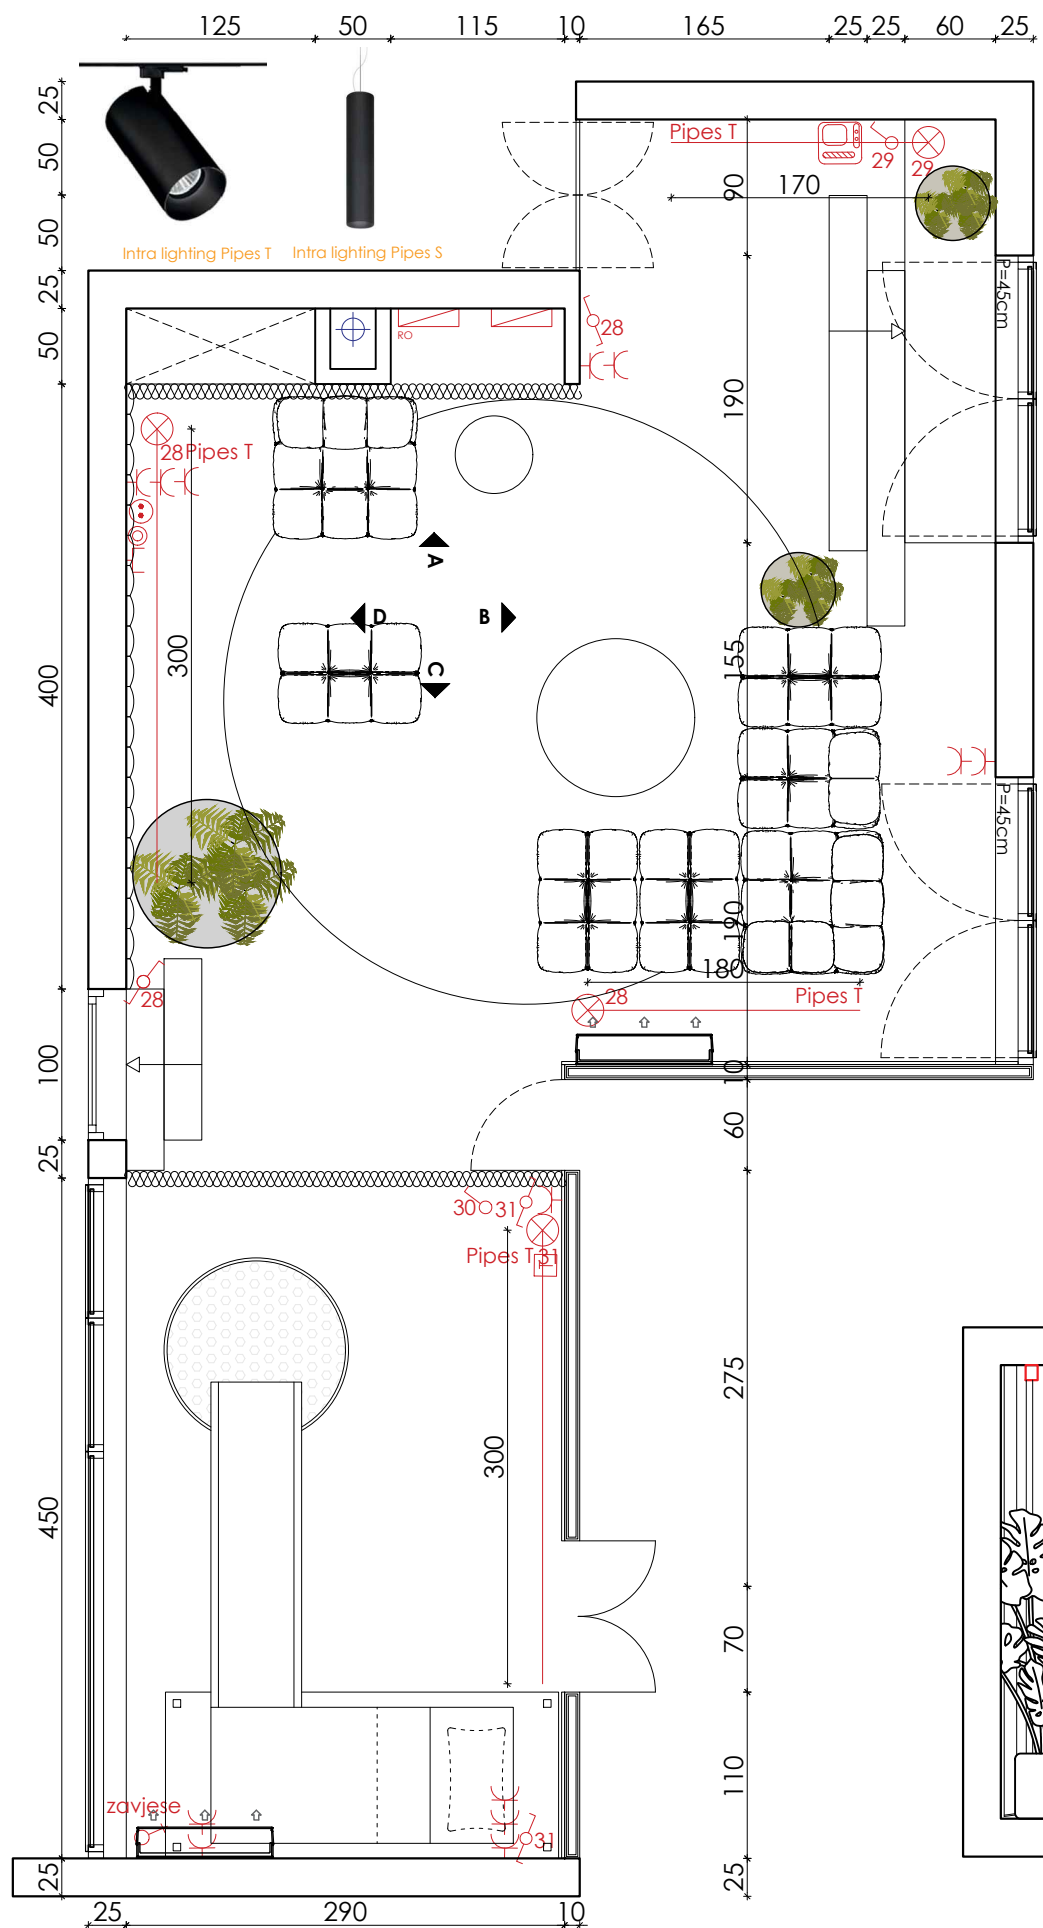


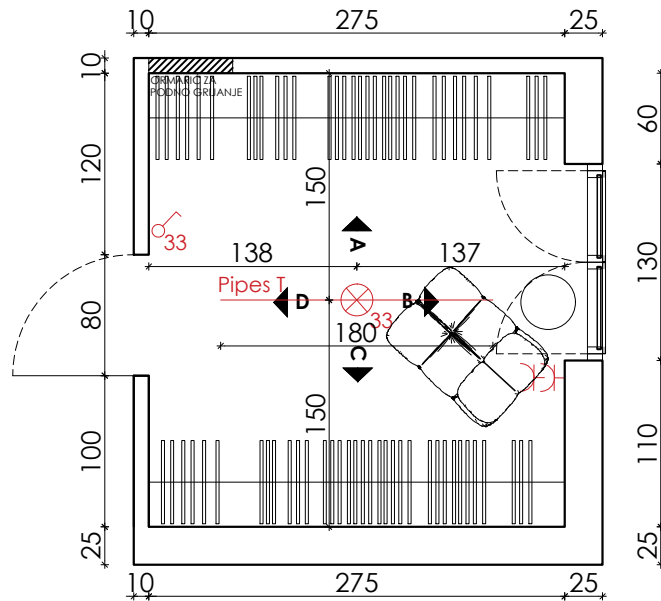


POGLED A

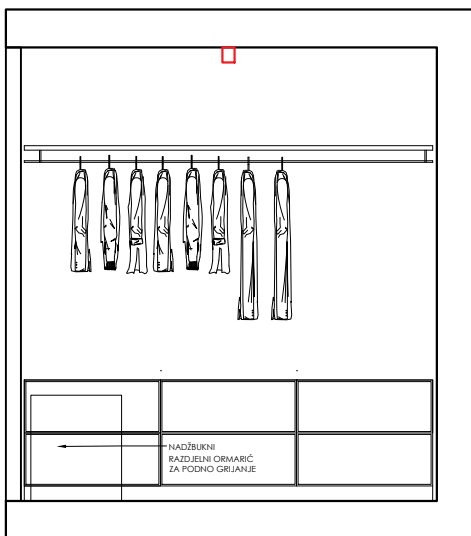

POGLED B

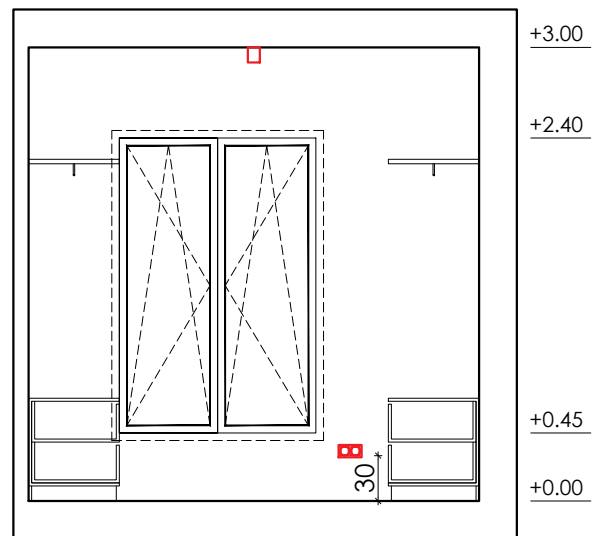

POGLED C

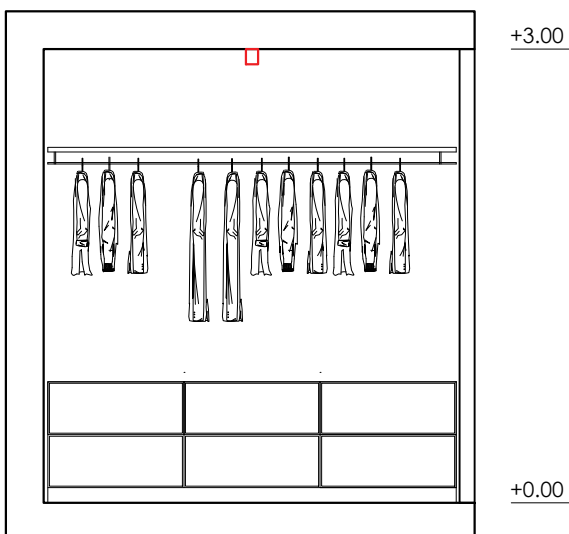

POGLED D

