



TLOCRT PODRUMA
M 1:100

DRUGI STAN

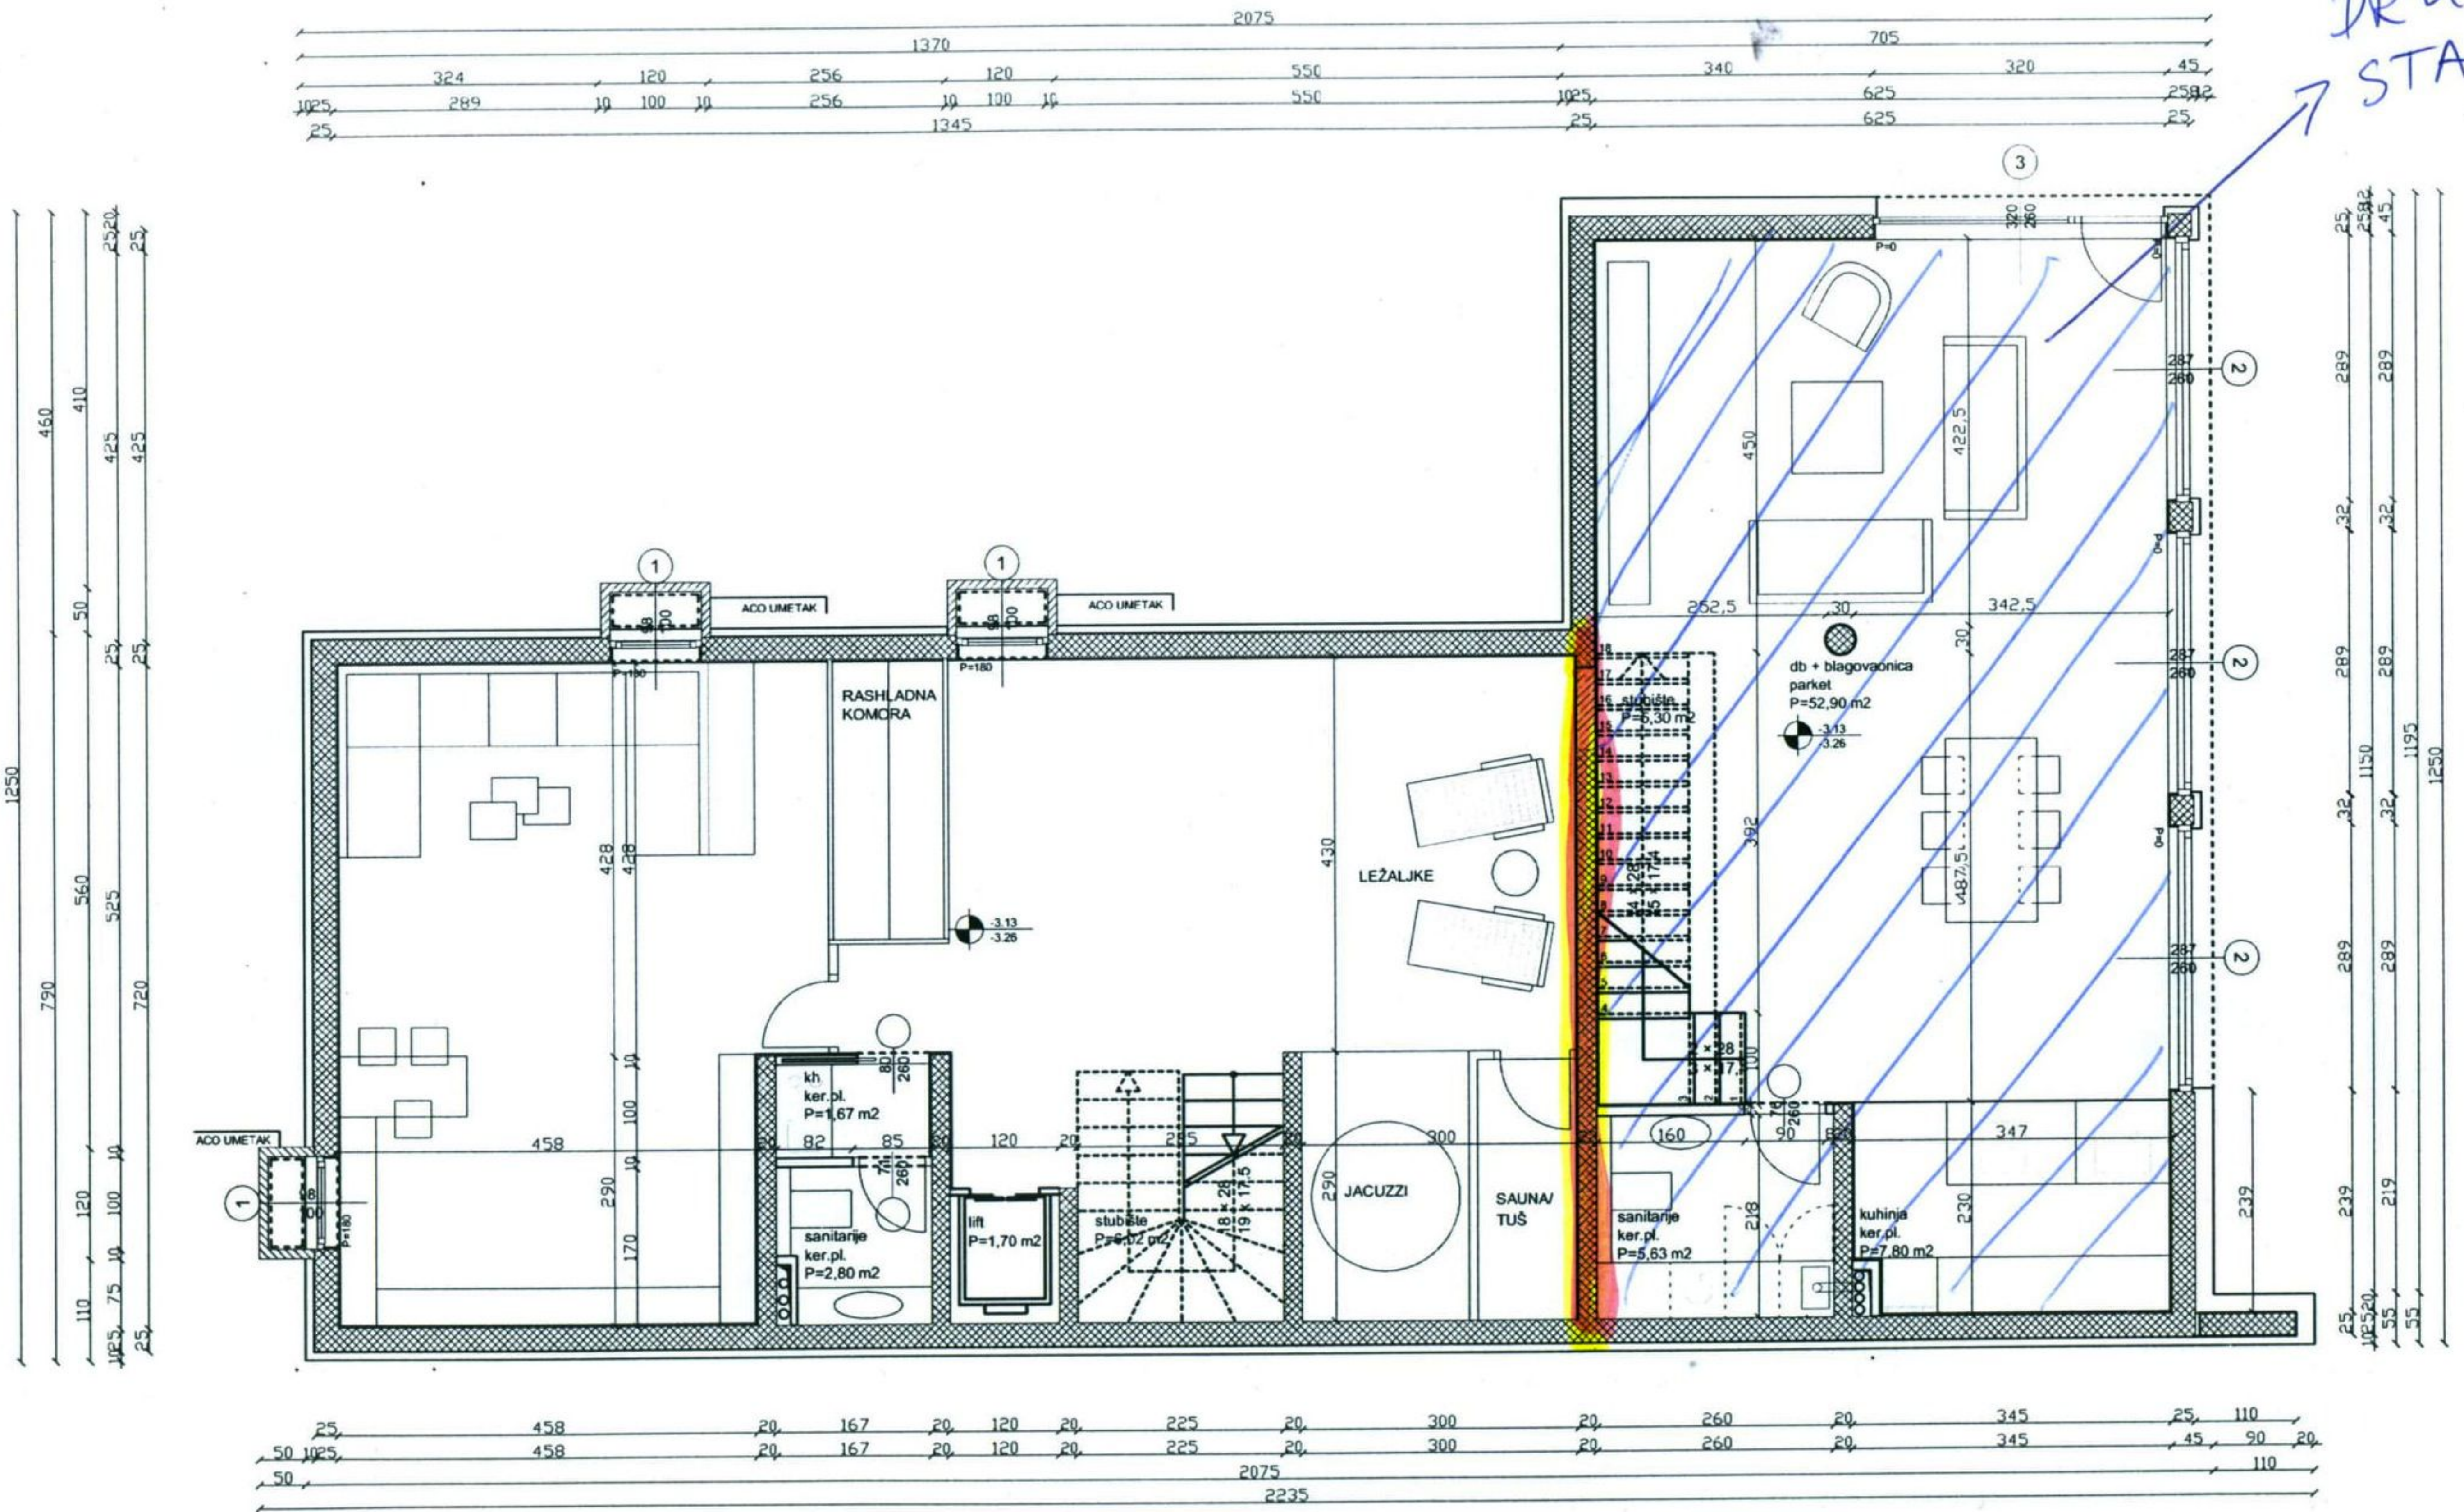

TLOCRT PRIZEMLJA
M 1:100


DRUGI
STAN

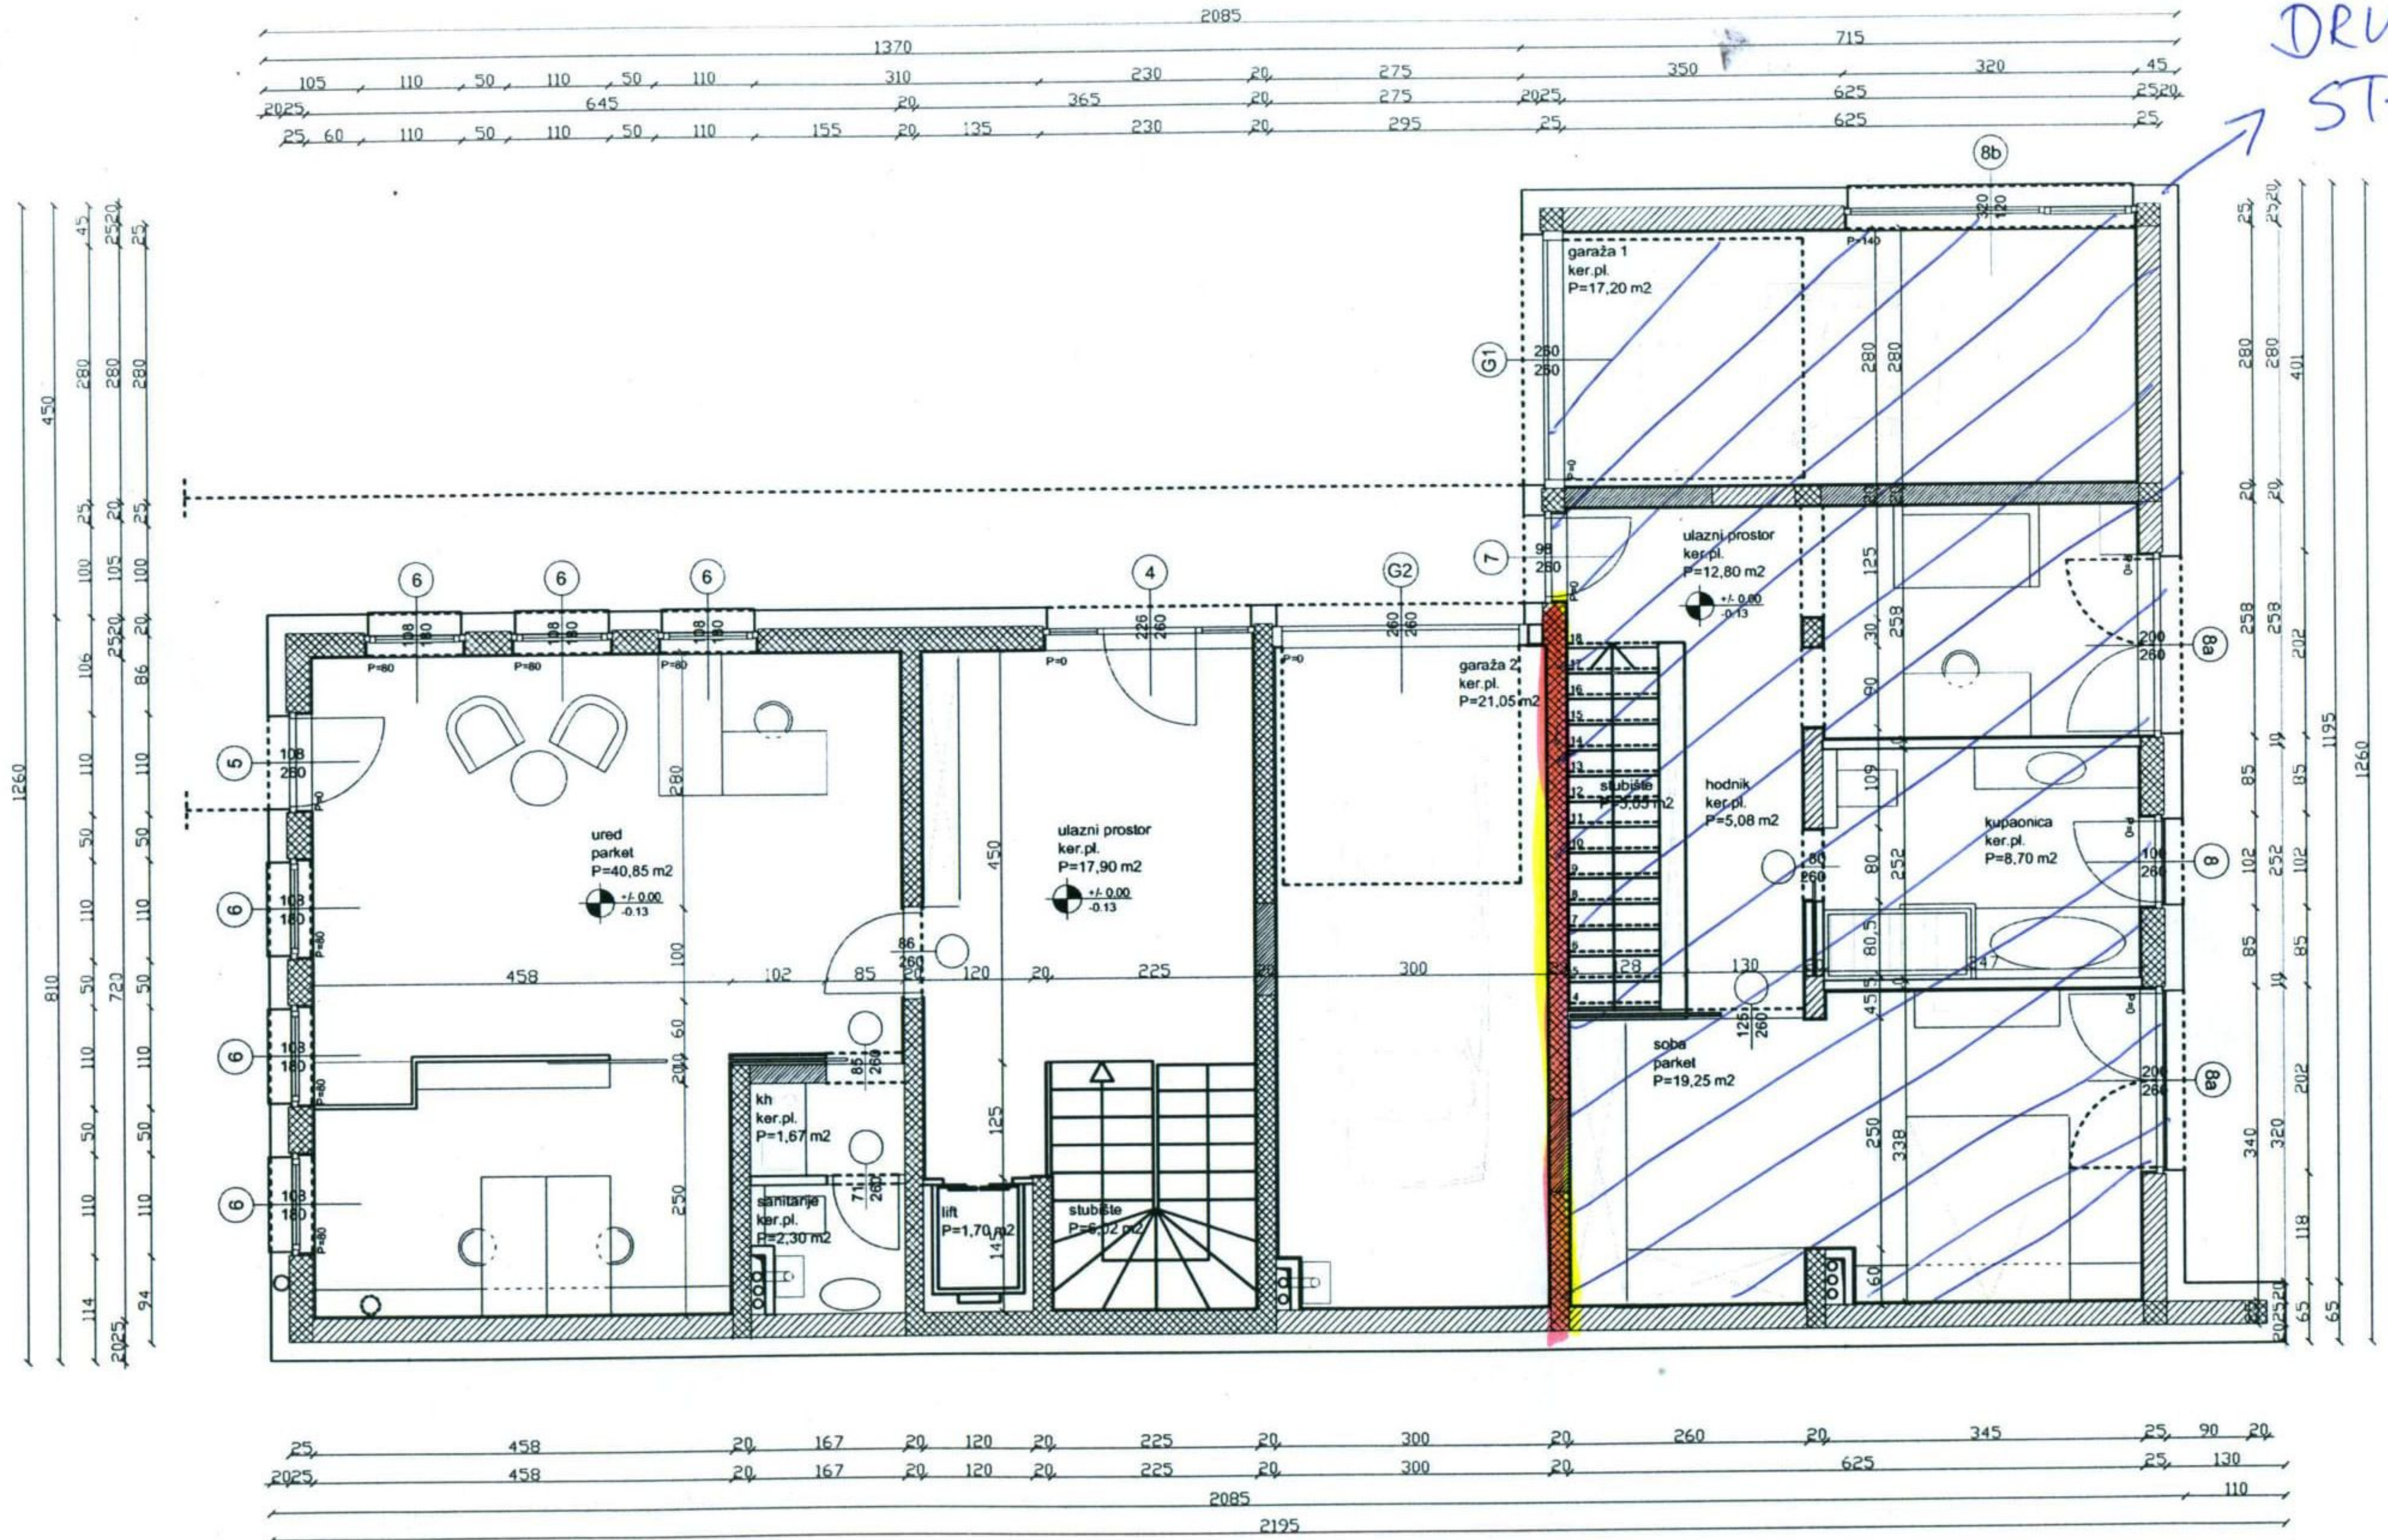

2085															
1370					715				45						
105	110	50	110	50	110	310	230	20	275	350	320	45			
2025	645				20	365	20	275	2025	350	625	2520			
25	60	110	50	110	50	110	155	20	135	230	20	295	25	625	25

25	458	20	167	20	120	20	225	20	300	20	260	20	345	25	90	20
2025	458	20	167	20	120	20	225	20	300	20	625	25	130			
2085													110			
2195																

TLOCRT 1. KATA
M 1:100

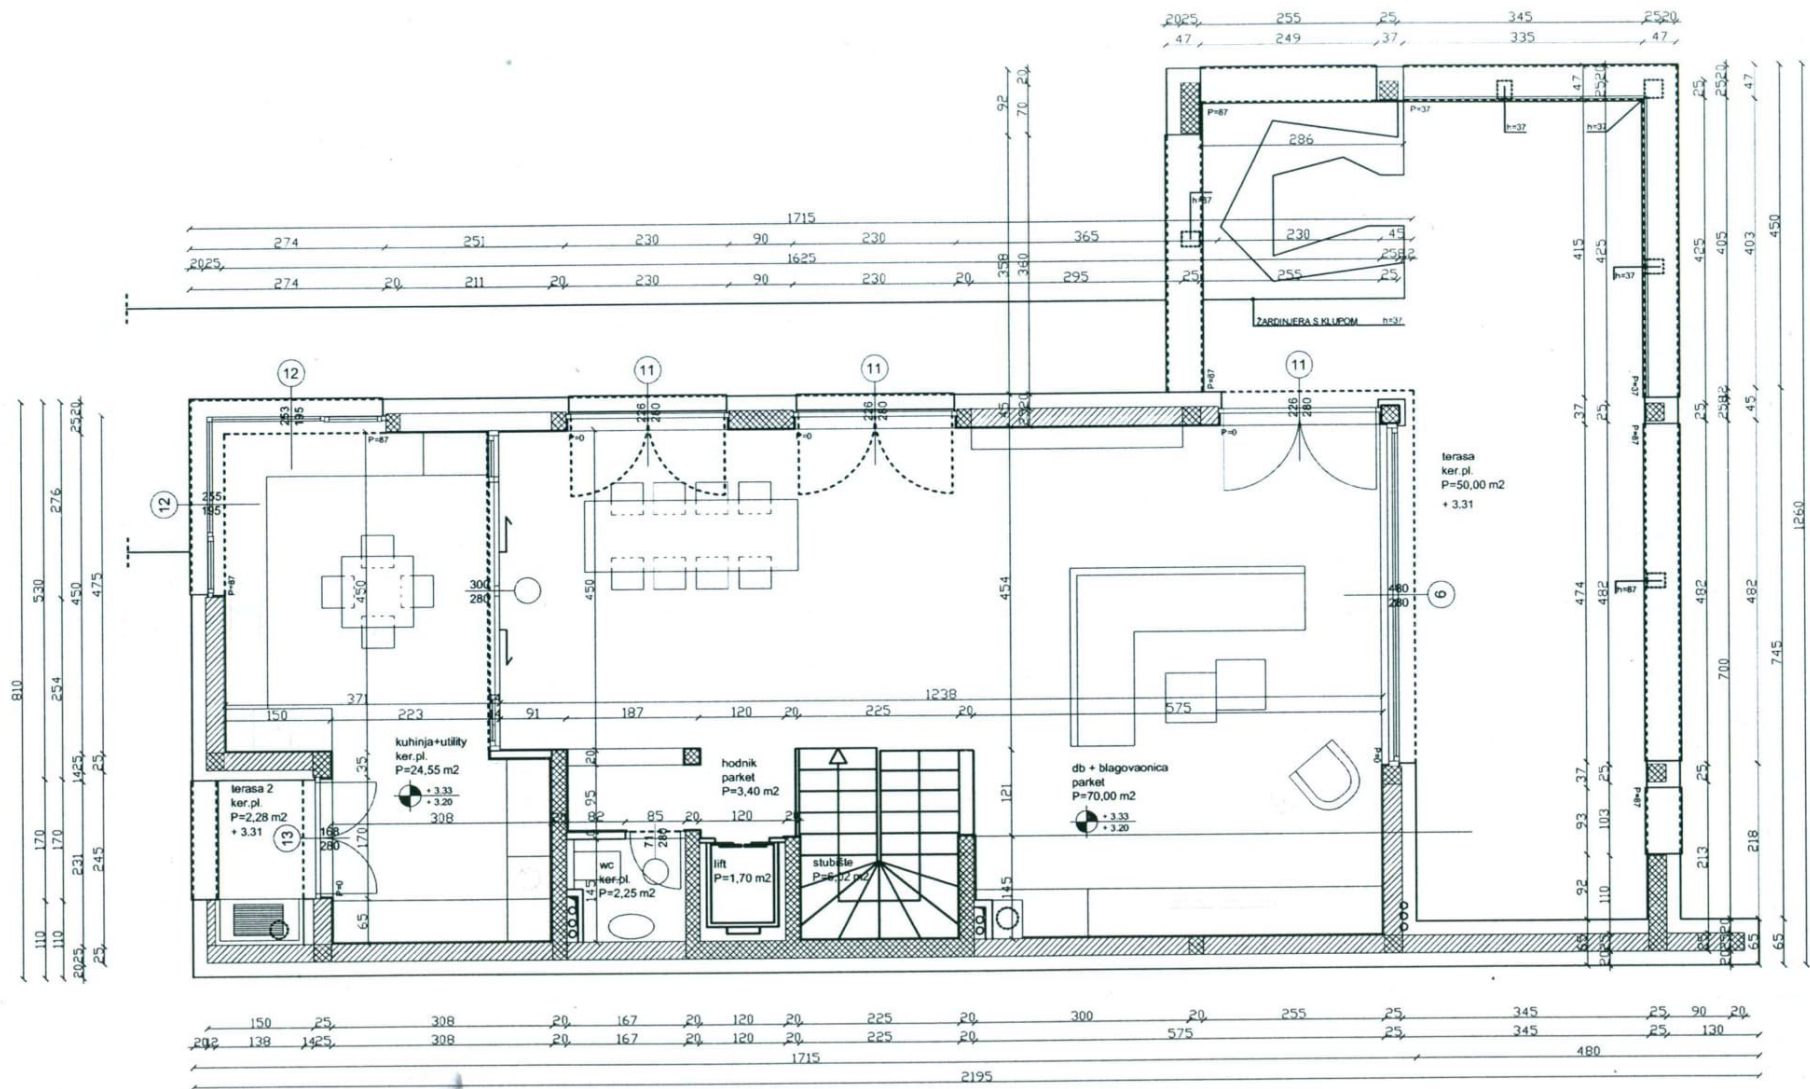

TLOCRT POTKROVLJA
M 1:100

